

상부 조물 일람표

NO.	NAME	SPEED (M/MIN)	LOAD (Kg)	DIMENSION	SET
1	NO.1 APRON POINT HOIST	15	500	7POINT	
2	NO.2 APRON POINT HOIST	1-15	500	7POINT	
3	NO.3 APRON POINT HOIST	15	500	7POINT	
4	NO.4 APRON POINT HOIST	1-15	500	7POINT	
5	NO.5 APRON POINT HOIST	15	500	7POINT	
6	SAFETY CURTAIN	9	-		
7	NO.1-46 FLY SET BATTEN	1 ~ 75	800	21,000L	
8	NO.47 FLY SET BATTEN	15	500	21,000L	
9	NO.48-53 FLY SET BATTEN	1 ~ 75	800	21,000L	
10	NO.1-3 REAR FLY SET BATTEN	15	500	12,000L	
11	NO.1-2 PANORAMA SET BATTEN	15	600	15,000L	
12	NO.1-6 FREE ONE POINT HOIST	1 ~ 75	300		


하부 일람표

NO.	NAME	DIMENSION	LOAD (Kg)	SET
1	ORCHESTRA STAGE DECK	15600 x 3000	700 / 1㎡	
2	MAIN STAGE DECK	14000 x 14000	700 / 1㎡	
3	USL FREIGHT LIFT	3800 x 2929	2000	

* NOTE


BLUESQUARE 신한카드홀

TITLE	FLY & 1층 객석 평면도	SCALE	1 / 200(A3)
COMPANY		DESIGNER	
PRODUCER		DATE	2017. 06. 24

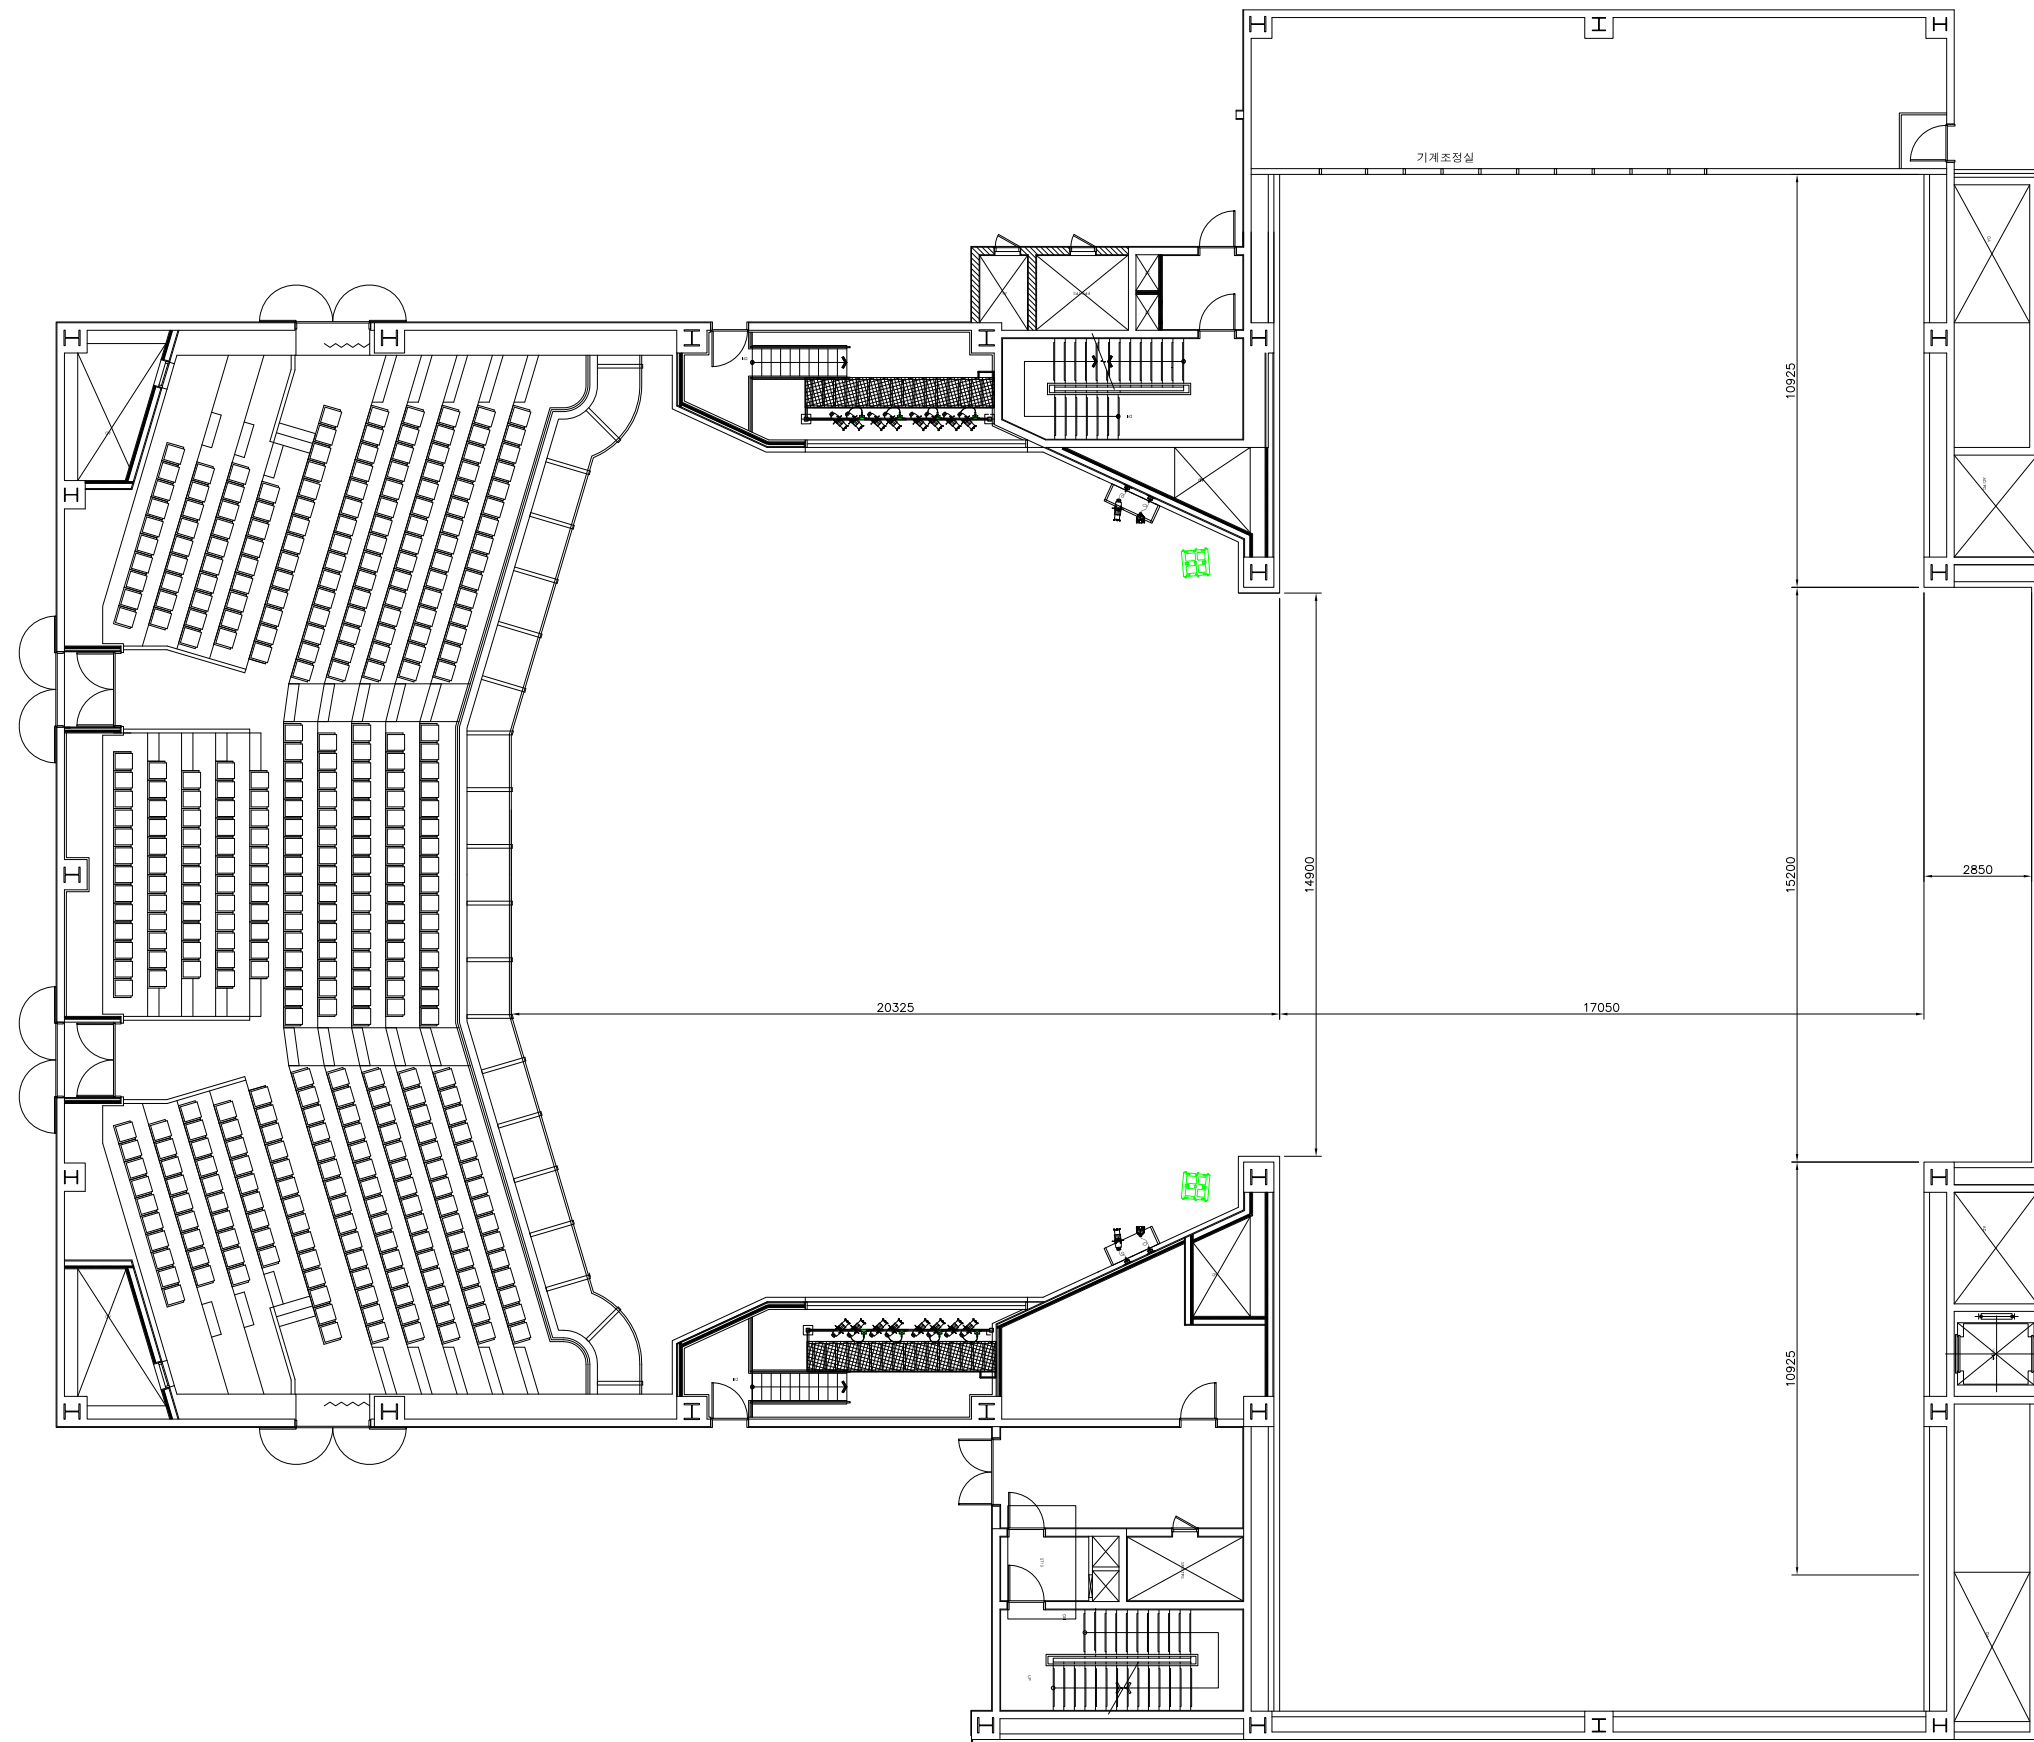


BLUESQUARE 신한카드홀

TITLE	2층 객석 평면도	SCALE	1 / 200(A3)
COMPANY		DESIGNER	
PRODUCER		DATE	2017. 06. 24

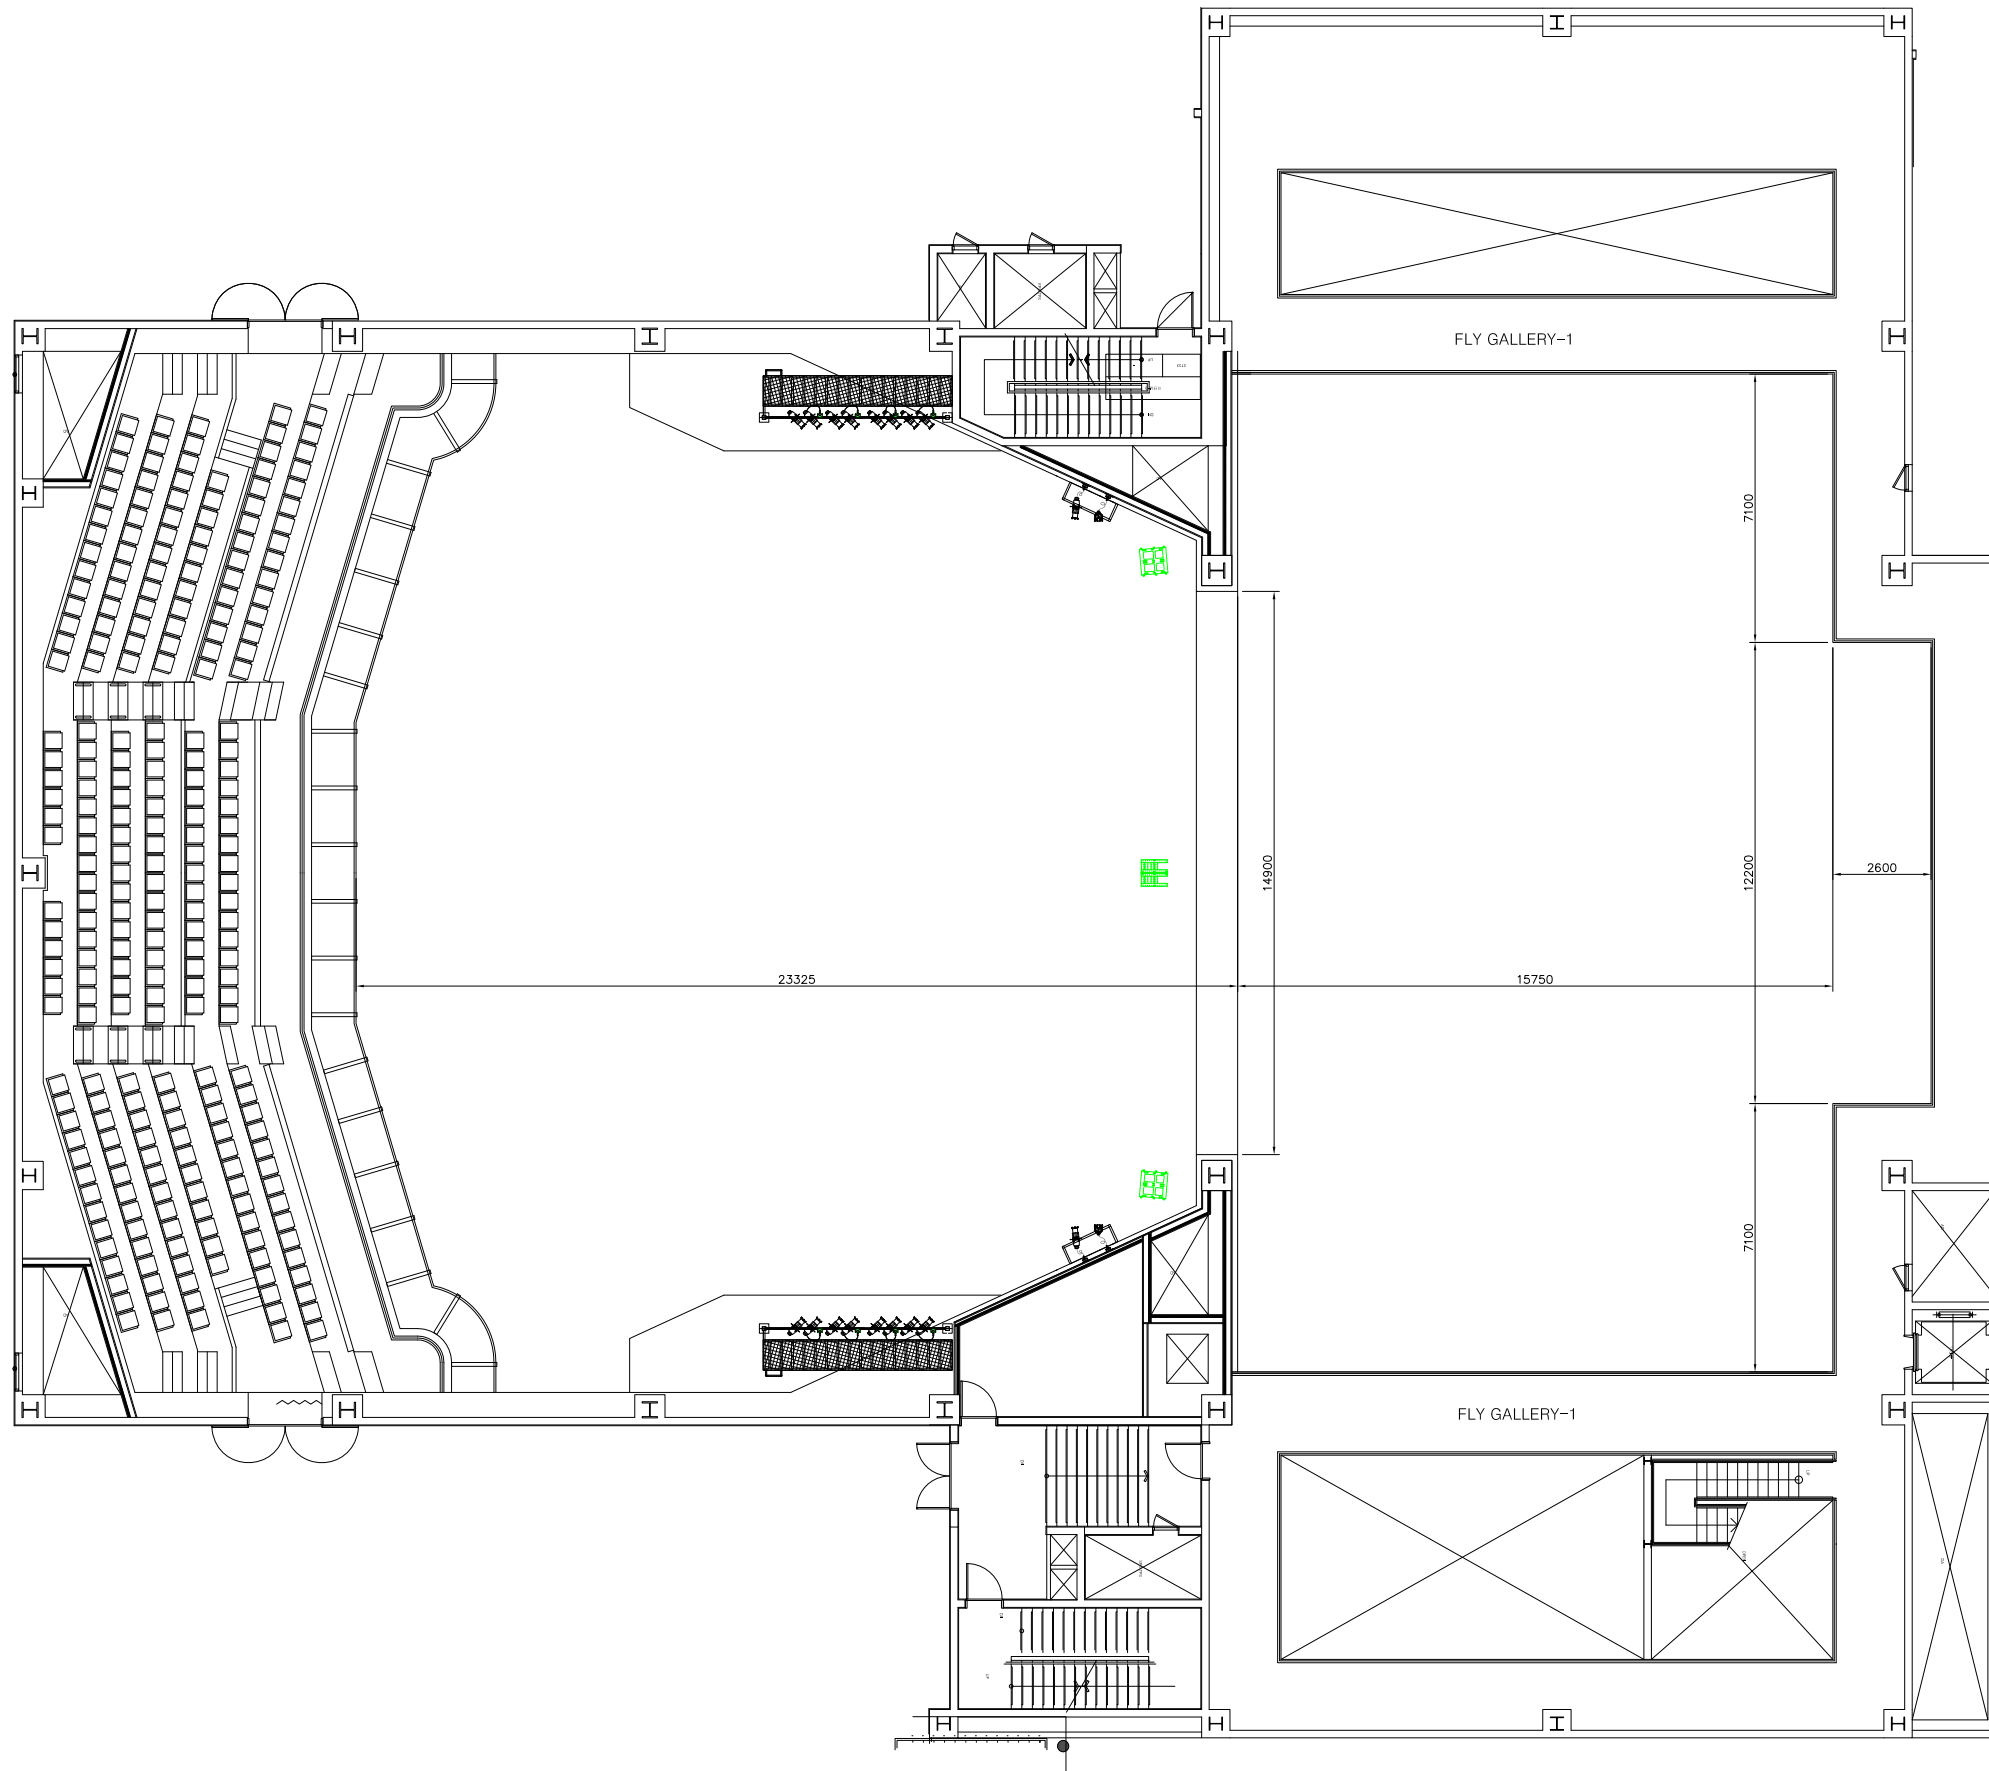

BLUESQUARE 신한카드홀

TITLE	3층 객석 평면도	SCALE	1 / 200(A3)
COMPANY		DESIGNER	
PRODUCER		DATE	2017. 06. 24

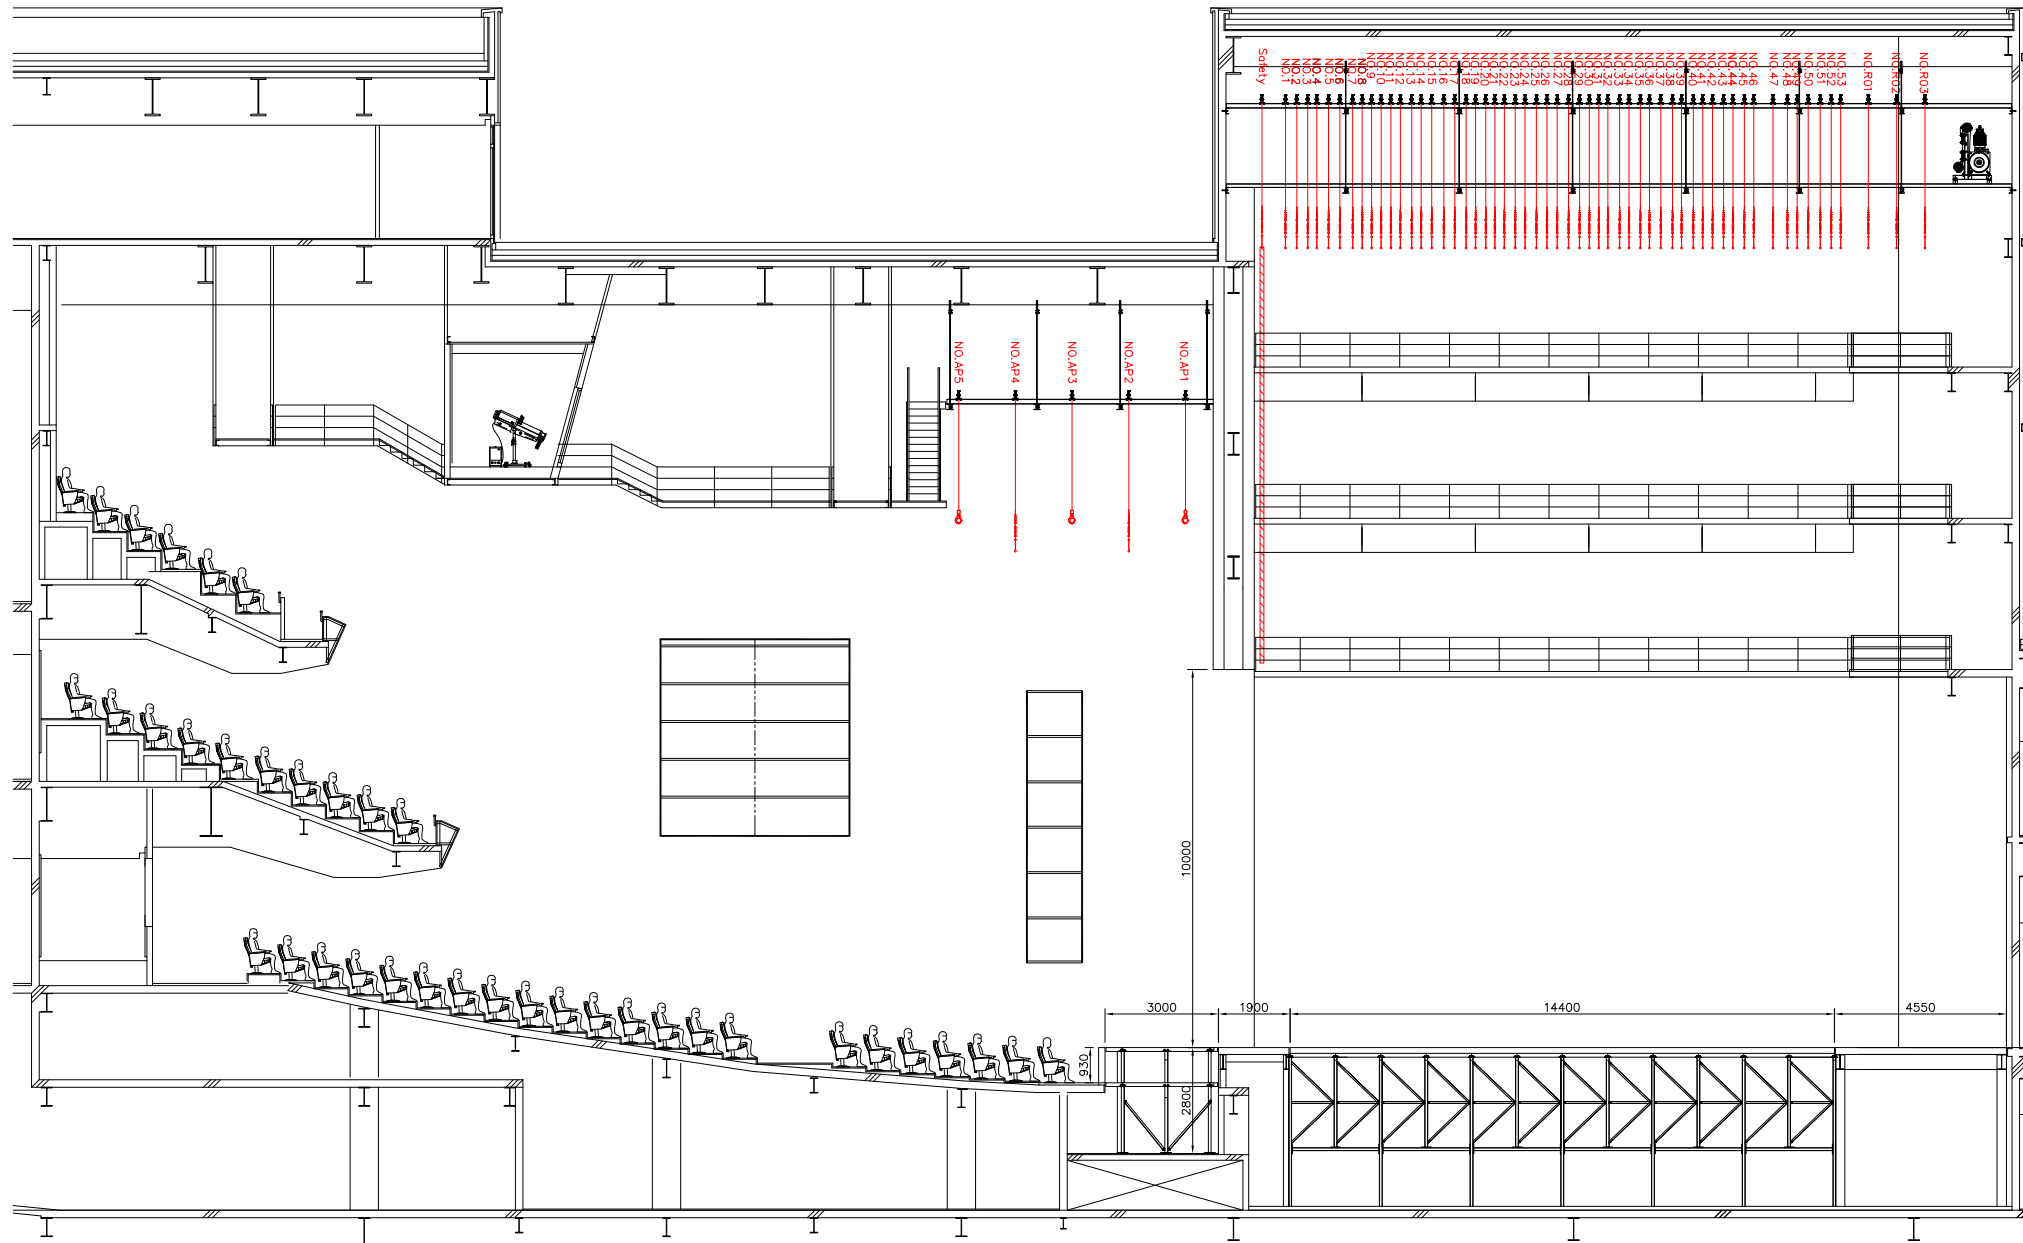


상부 조물 일람표


NO.	NAME	SPEED (M/MIN)	LOAD (Kg)	DIMENSION	SET
1	NO.1 APRON POINT HOIST	15	500	7POINT	
2	NO.2 APRON POINT HOIST	1-15	500	7POINT	
3	NO.3 APRON POINT HOIST	15	500	7POINT	
4	NO.4 APRON POINT HOIST	1-15	500	7POINT	
5	NO.5 APRON POINT HOIST	15	500	7POINT	
6	SAFETY CURTAIN	9	-		
7	NO.1-46 FLY SET BATTEN	1 - 75	800	21,000L	
8	NO.47 FLY SET BATTEN	15	500	21,000L	
9	NO.48-53 FLY SET BATTEN	1 - 75	800	21,000L	
10	NO.1-3 REAR FLY SET BATTEN	15	500	12,000L	
11	NO.1-2 PANORAMA SET BATTEN	15	600	15,000L	
12	NO.1-6 FREE ONE POINT HOIST	1 - 75	300		

하부 일람표


NO.	NAME	DIMENSION	LOAD (Kg)	SET
1	ORCHESTRA STAGE DECK	15600 x 3000	700/1㎡	
2	MAIN STAGE DECK	14000 x 14000	700/1㎡	
3	USL FREIGHT LIFT	3800 x 2929	2000	

* NOTE

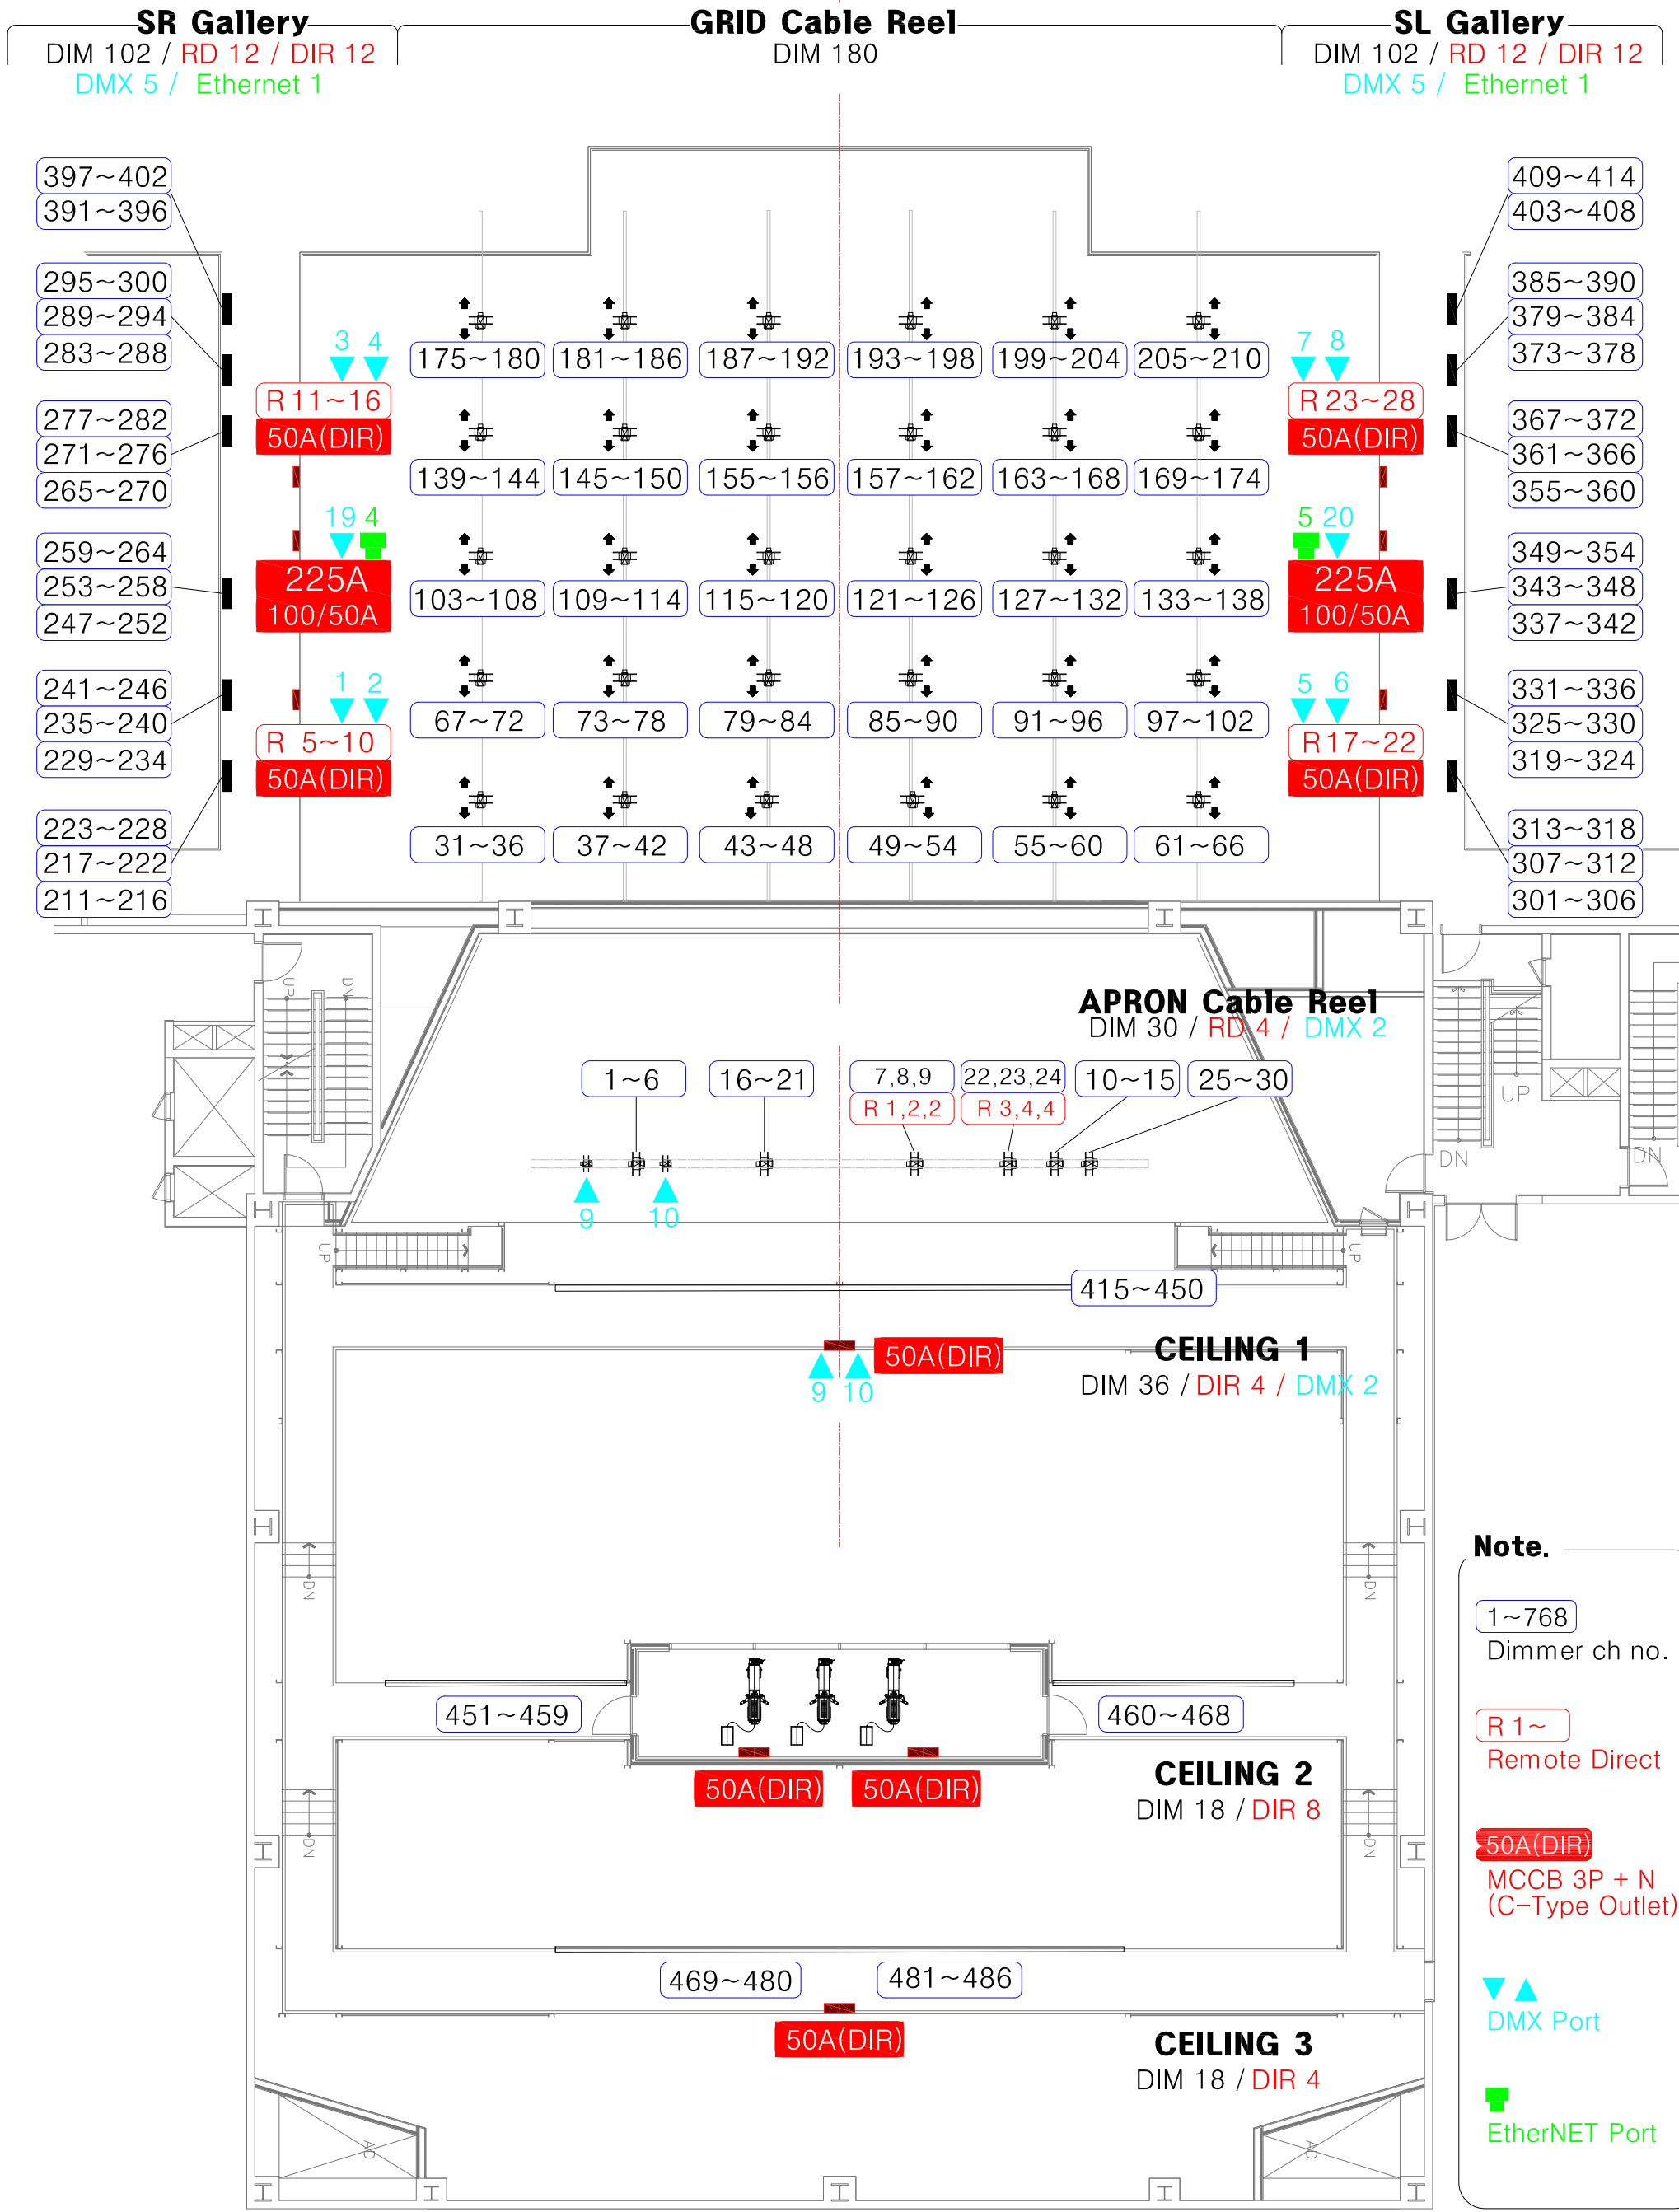

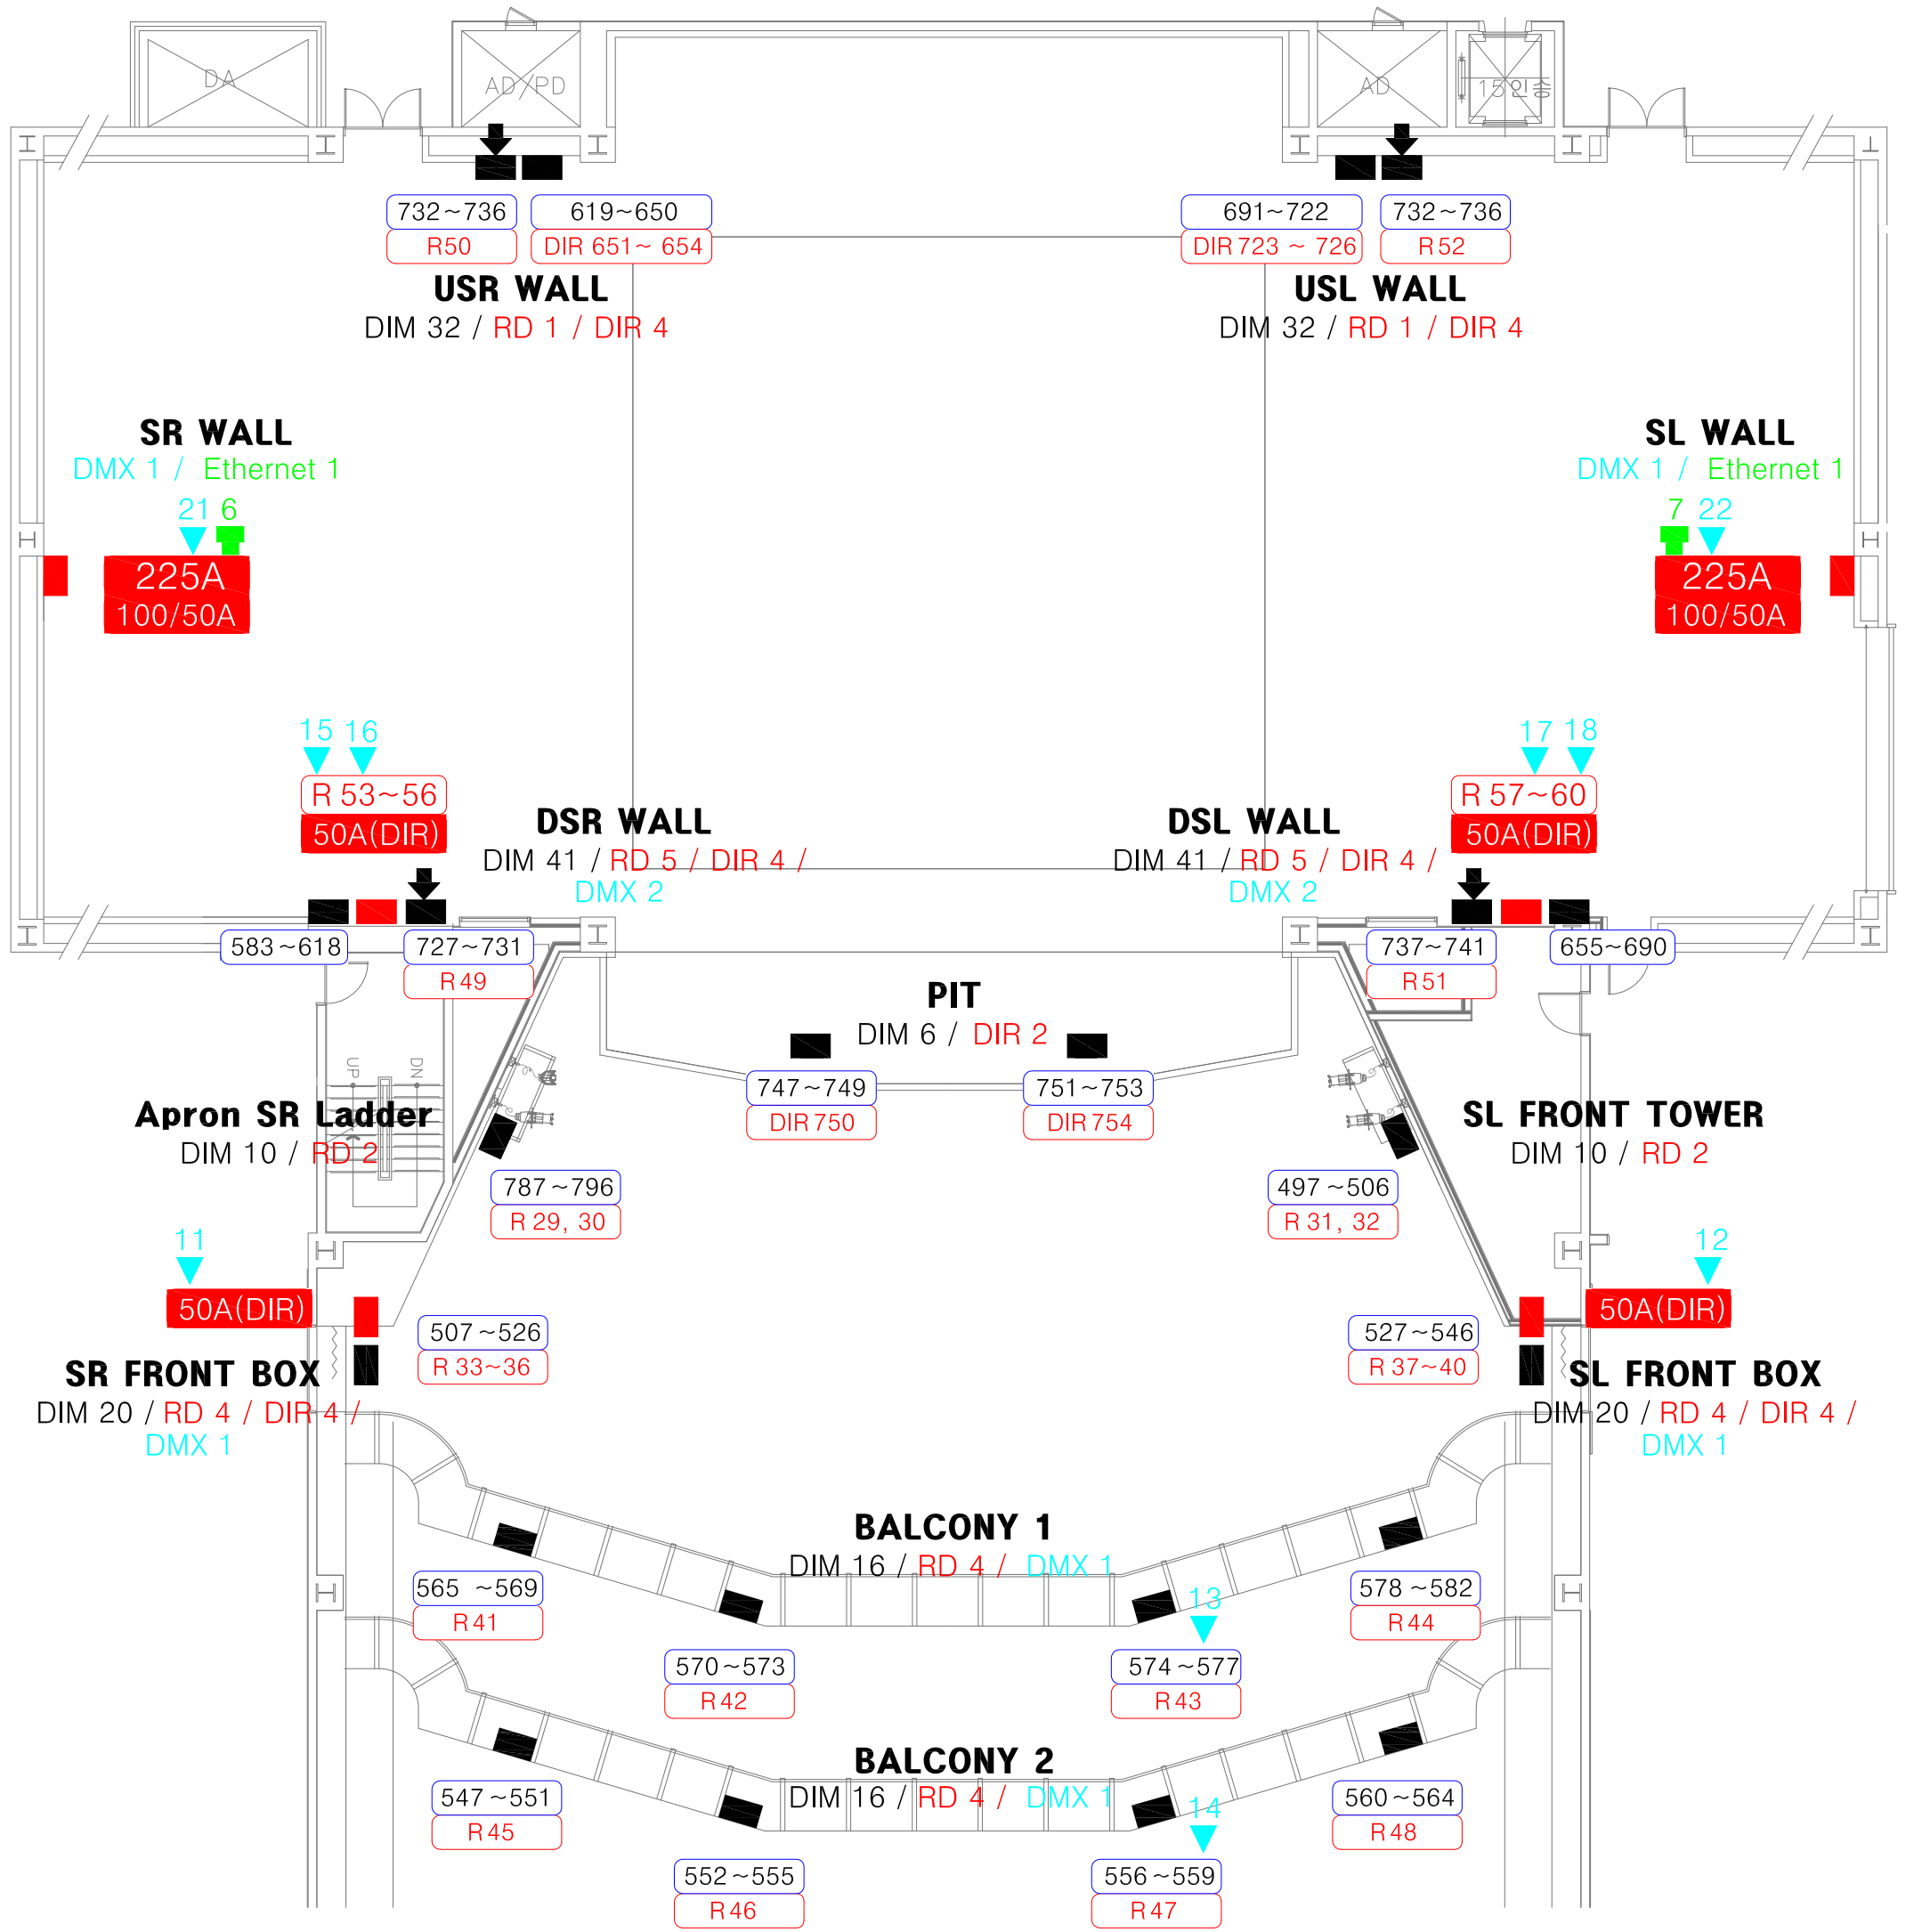

House Light .

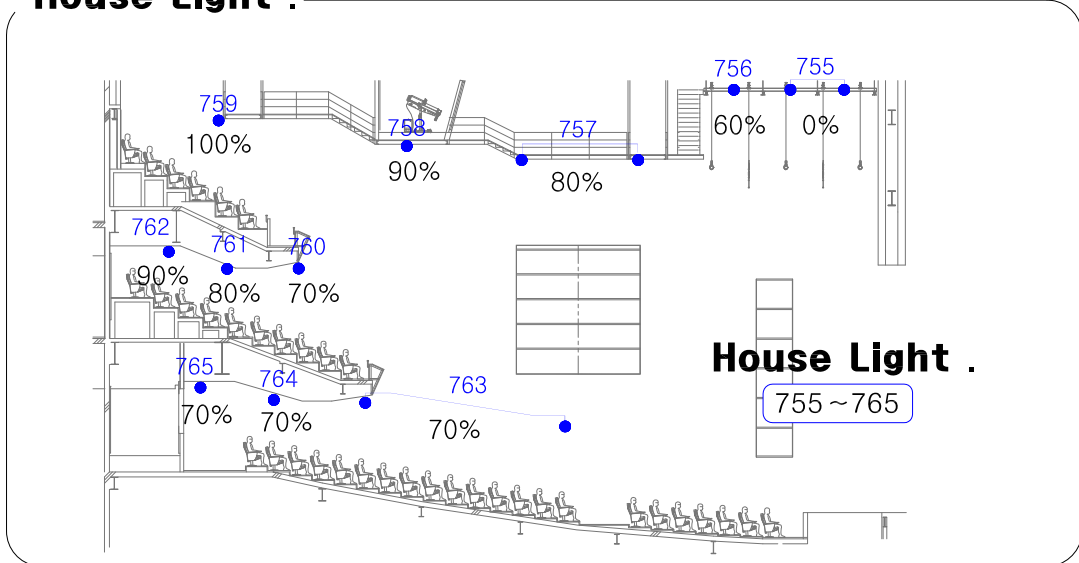

Note.

1~768

Dimmer ch no.

DMX Port

R 1~


Remote Direct

EtherNET Port

50A(DIR)

MCCB 3P + N
(C-Type Outlet)


Under Stage
MULTI BOX

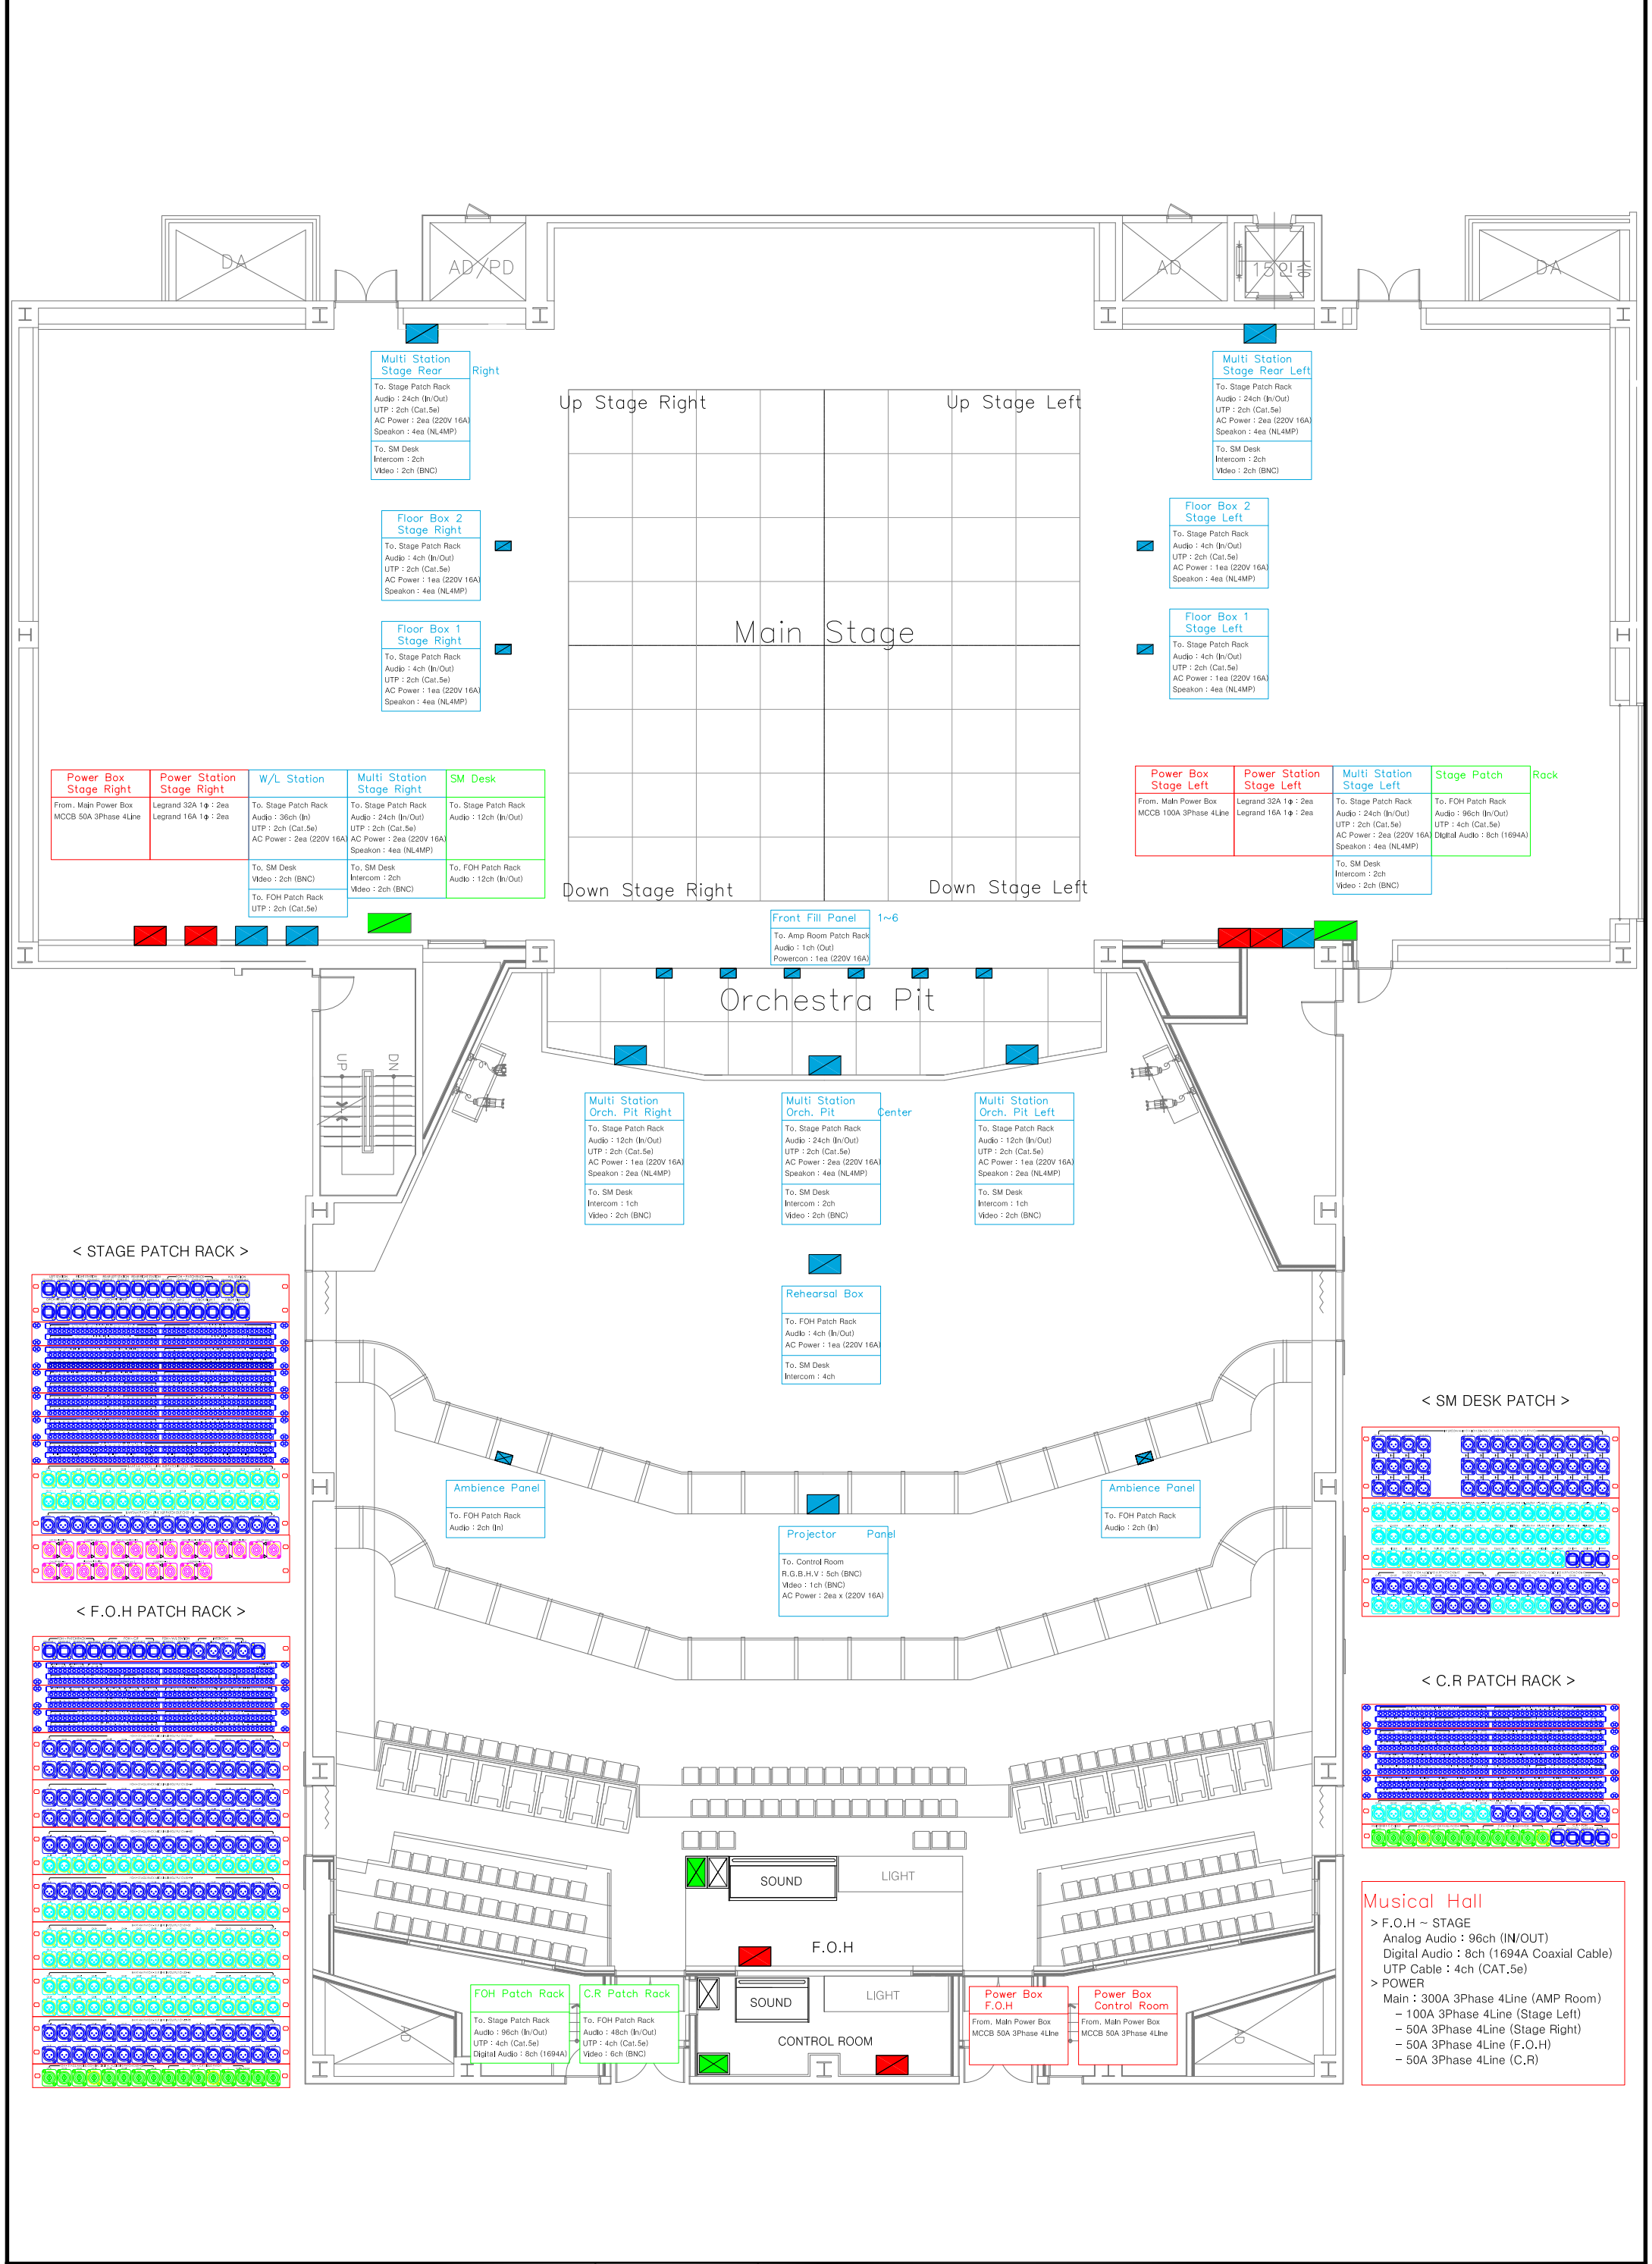


Power Box Stage Right From: Main Power Box MCCB 50A 3Phase 4Line	Power Station Stage Right Legrand 32A 1φ : 2ea Legrand 16A 1φ : 2ea	W/L Station To: Stage Patch Rack Audio : 36ch (In/Out) UTP : 2ch (Cat.5e) AC Power : 2ea (220V 16A) To: SM Desk Intercom : 2ch (BNC) To: FOH Patch Rack UTP : 2ch (Cat.5e)	Multi Station Stage Right To: Stage Patch Rack Audio : 24ch (In/Out) UTP : 2ch (Cat.5e) AC Power : 2ea (220V 16A) Speaker : 4ea (NL4MP) To: SM Desk Intercom : 2ch (BNC) Video : 2ch (BNC)	SM Desk To: Stage Patch Rack Audio : 12ch (In/Out) To: FOH Patch Rack Audio : 12ch (In/Out)
---	--	---	---	--

Power Box Stage Left From: Main Power Box MCCB 100A 3Phase 4Line	Power Station Stage Left Legrand 32A 1φ : 2ea Legrand 16A 1φ : 2ea	Multi Station Stage Left To: Stage Patch Rack Audio : 24ch (In/Out) UTP : 2ch (Cat.5e) AC Power : 2ea (220V 16A) Speaker : 4ea (NL4MP) To: SM Desk Intercom : 2ch (BNC) Video : 2ch (BNC)	Stage Patch Rack To: FOH Patch Rack Audio : 96ch (In/Out) UTP : 4ch (Cat.5e) Digital Audio : 8ch (1694A)
---	---	--	---


< STAGE PATCH RACK >

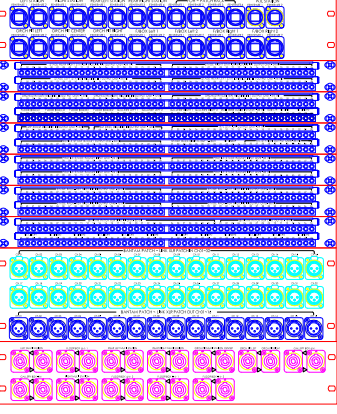


< F.O.H PATCH RACK >

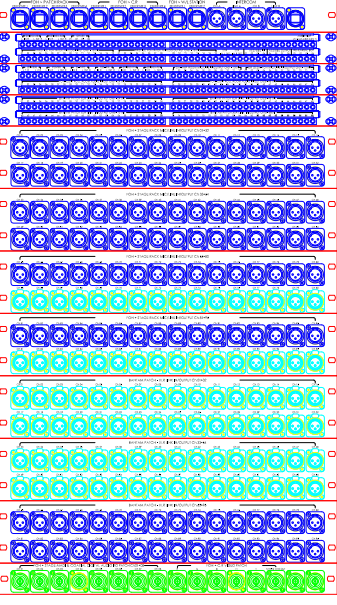

< SM DESK PATCH >

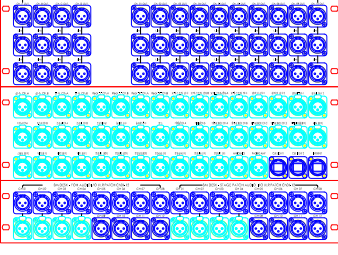


< C.R PATCH RACK >

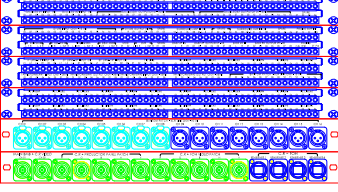

Musical Hall
 > F.O.H ~ STAGE
 Analog Audio : 96ch (IN/OUT)
 Digital Audio : 8ch (1694A Coaxial Cable)
 UTP Cable : 4ch (CAT.5e)
 > POWER
 Main : 300A 3Phase 4Line (AMP Room)
 - 100A 3Phase 4Line (Stage Left)
 - 50A 3Phase 4Line (Stage Right)
 - 50A 3Phase 4Line (F.O.H)
 - 50A 3Phase 4Line (C.R)


TITLE	Sound Circuit Part1	SCALE	nts
COMPANY		DESIGNER	
PRODUCER		DATE	2017. 06. 24

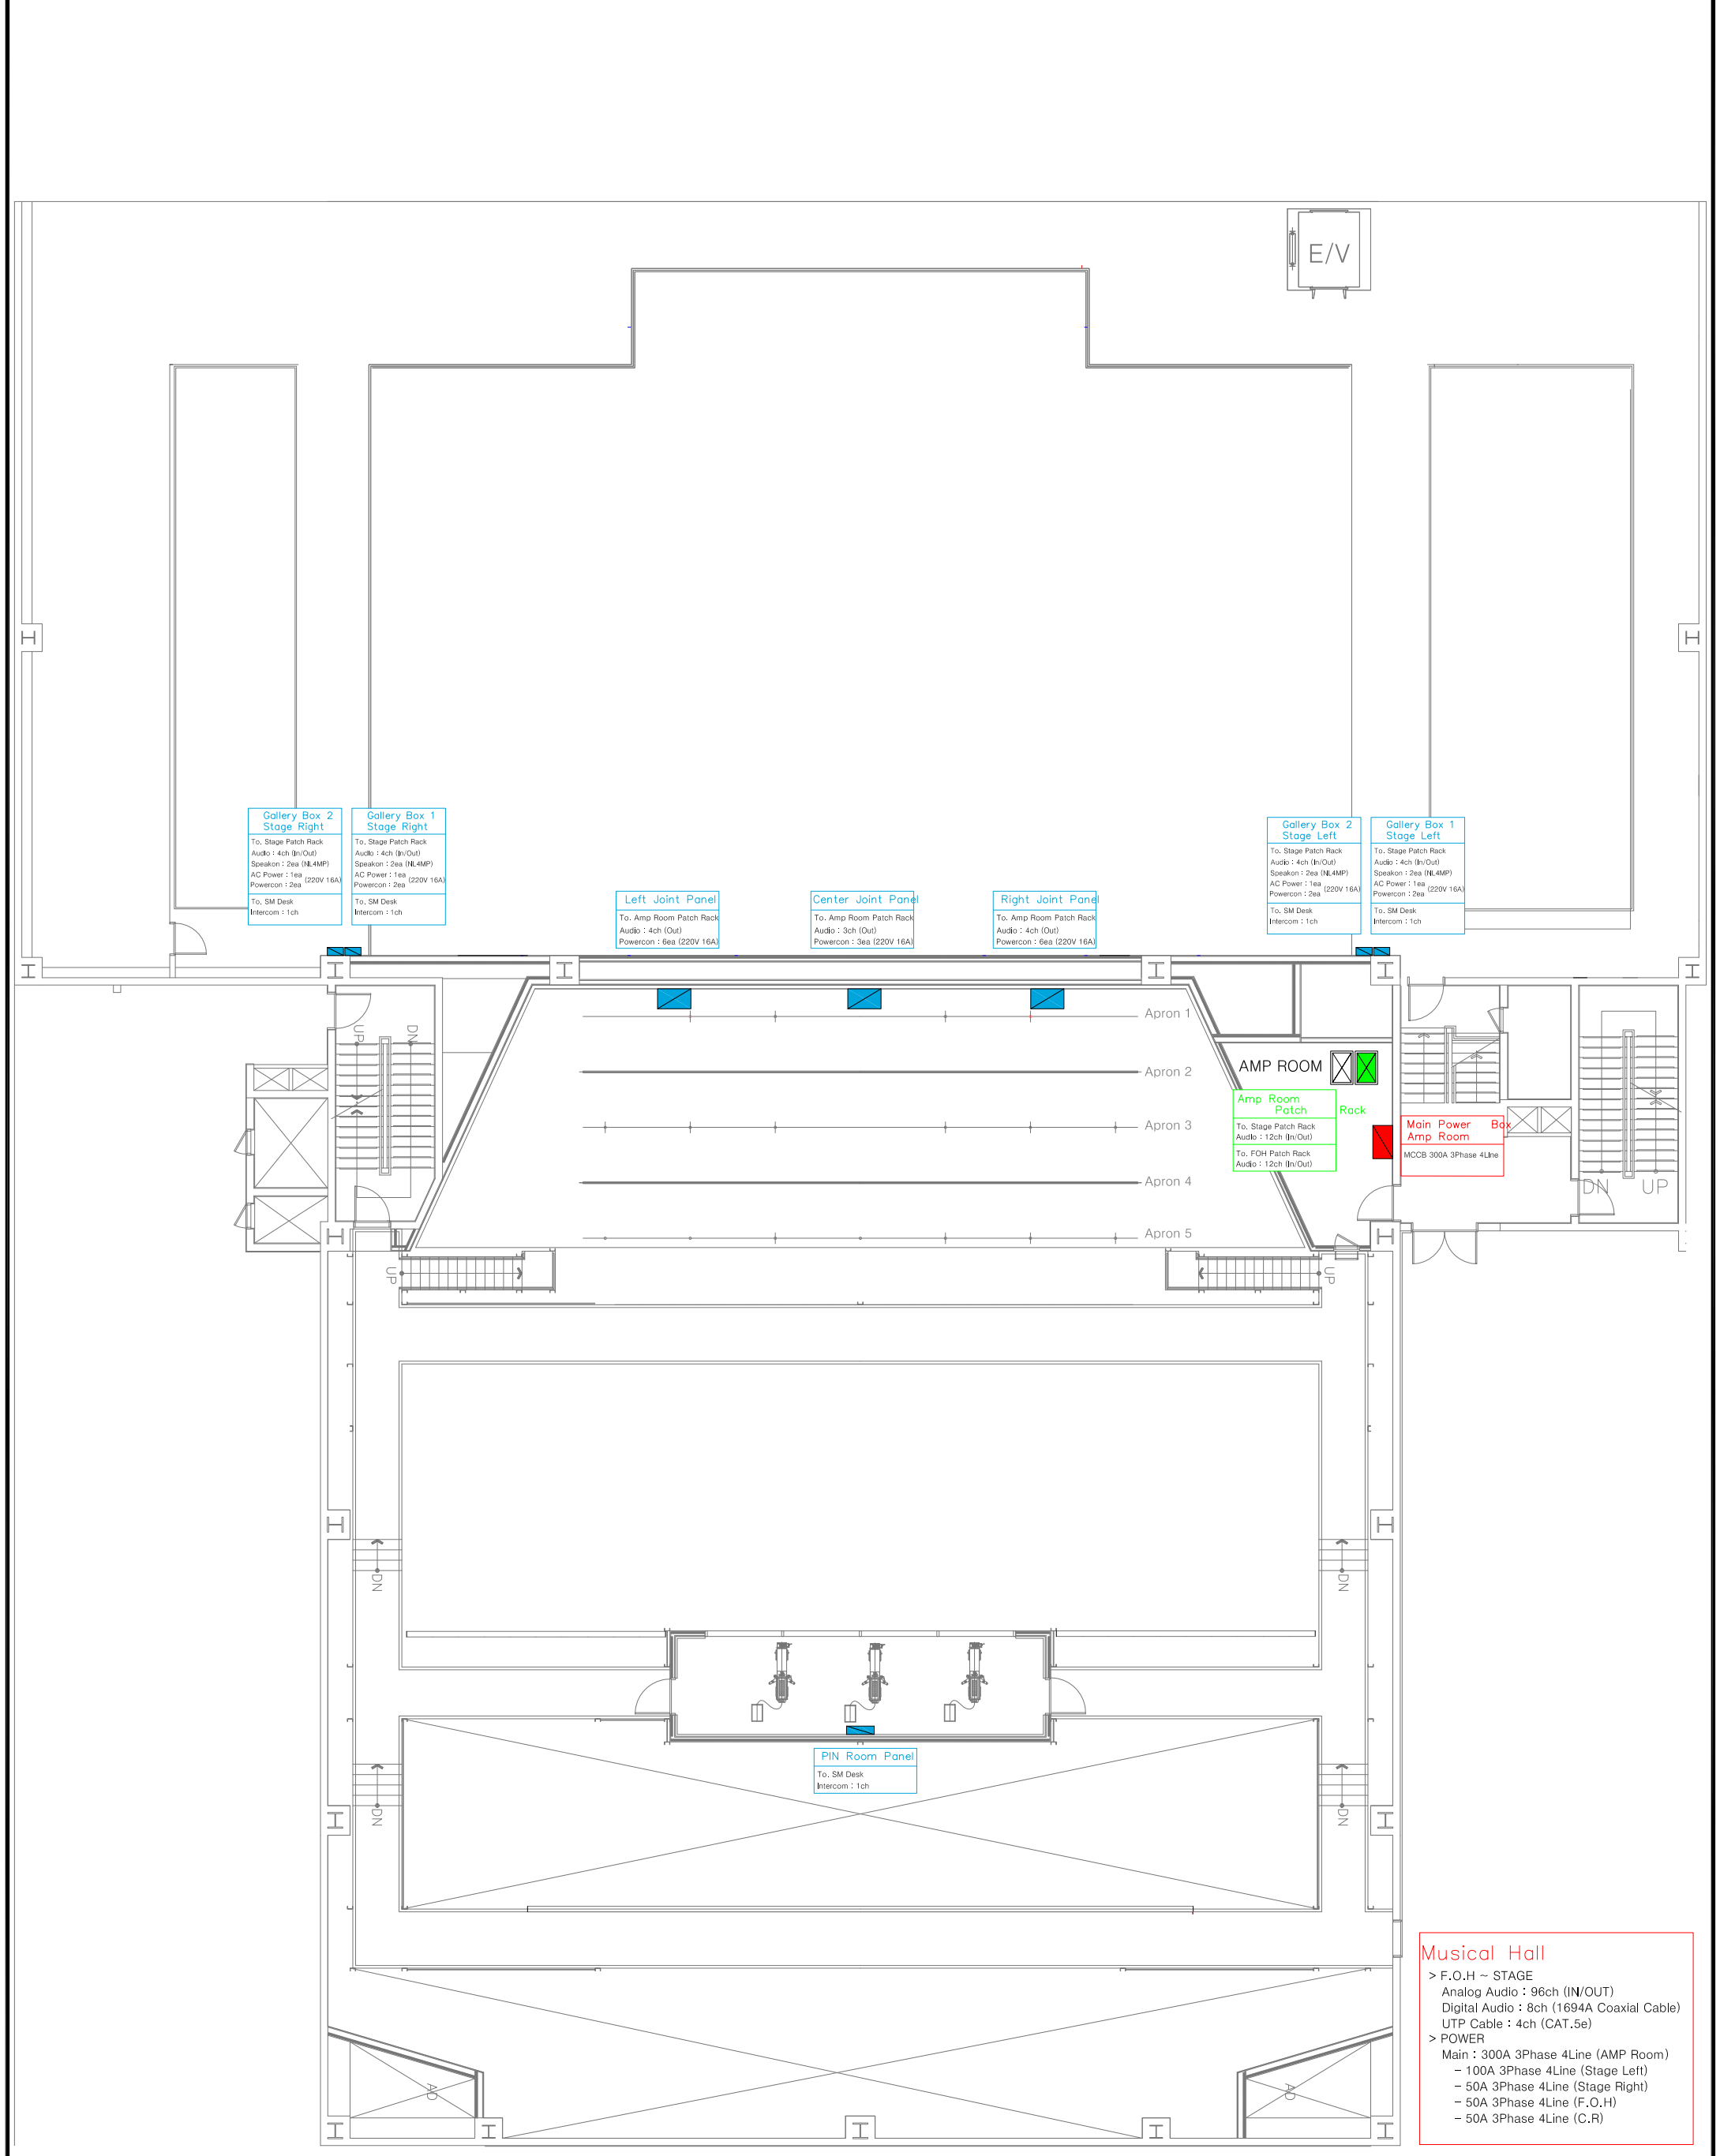


Musical Hall

- > F.O.H ~ STAGE
 - Analog Audio : 96ch (IN/OUT)
 - Digital Audio : 8ch (1694A Coaxial Cable)
 - UTP Cable : 4ch (CAT.5e)
- > POWER
 - Main : 300A 3Phase 4Line (AMP Room)
 - 100A 3Phase 4Line (Stage Left)
 - 50A 3Phase 4Line (Stage Right)
 - 50A 3Phase 4Line (F.O.H)
 - 50A 3Phase 4Line (C.R)

TITLE	Sound Circuit Part2	SCALE	nts
COMPANY		DESIGNER	
PRODUCER		DATE	2017. 06. 24

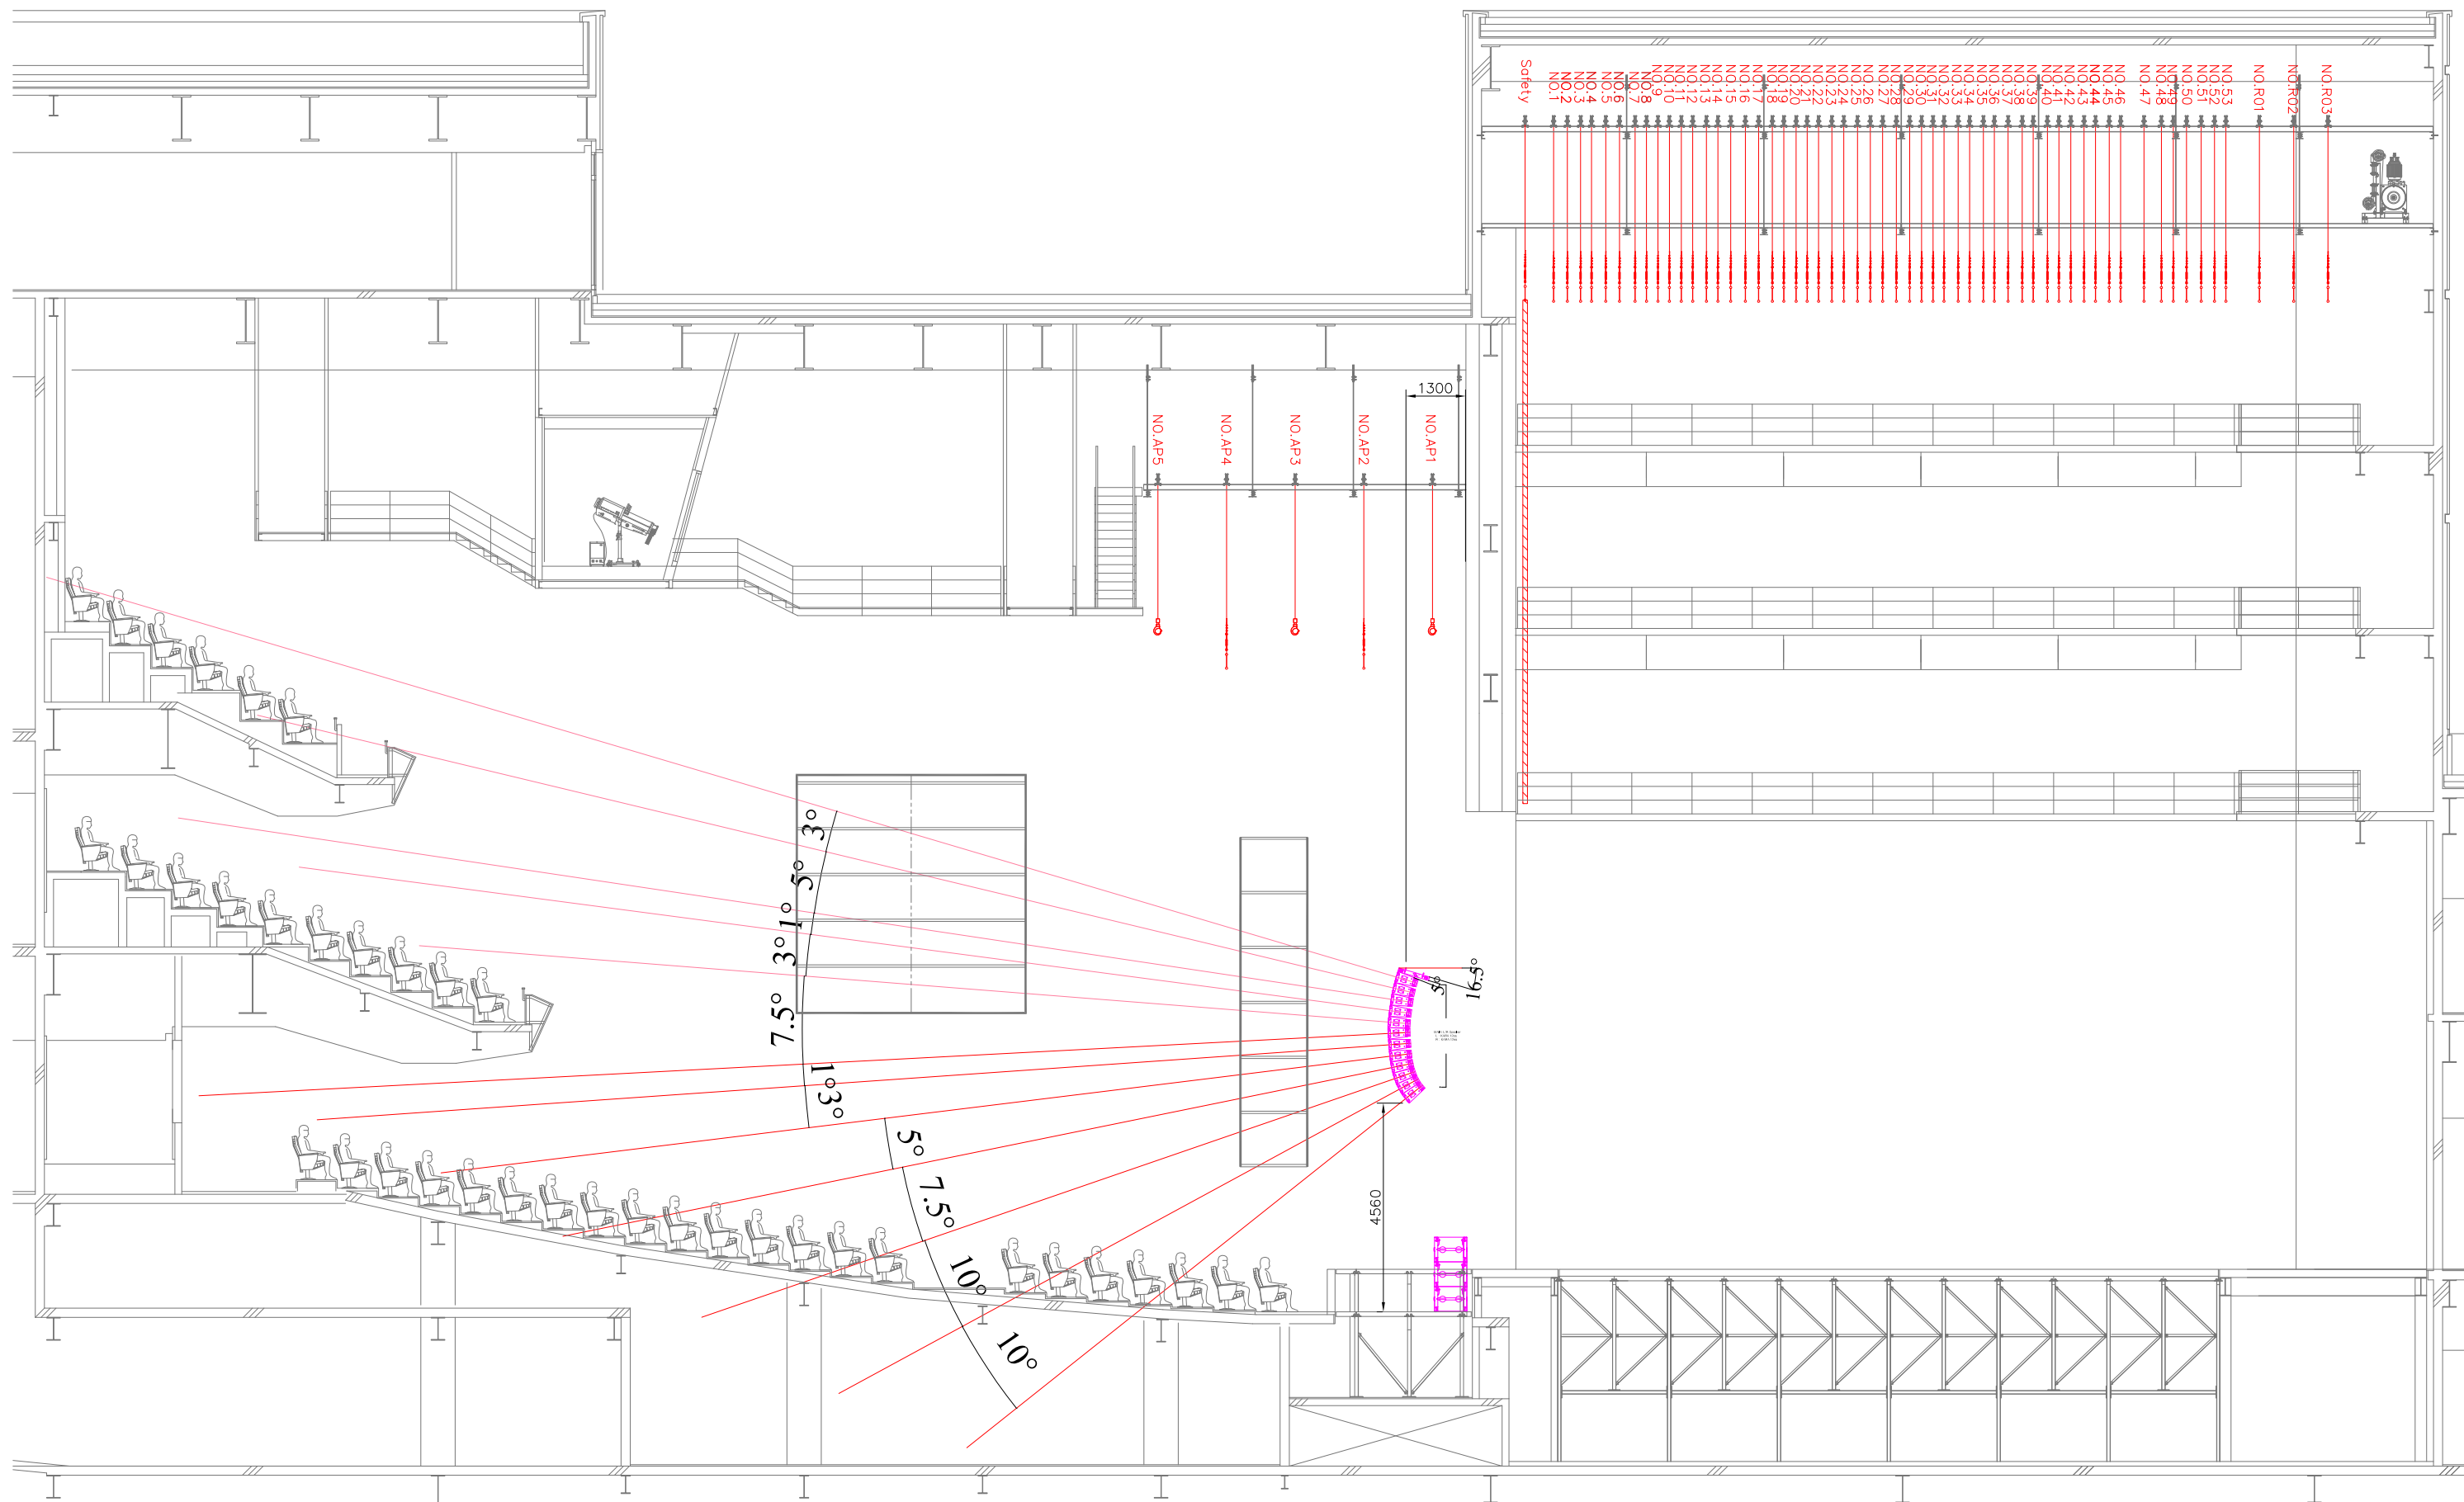


TITLE	메인 L,R 스피커 디자인	SCALE	nts
COMPANY		DESIGNER	
PRODUCER		DATE	2017. 06. 24

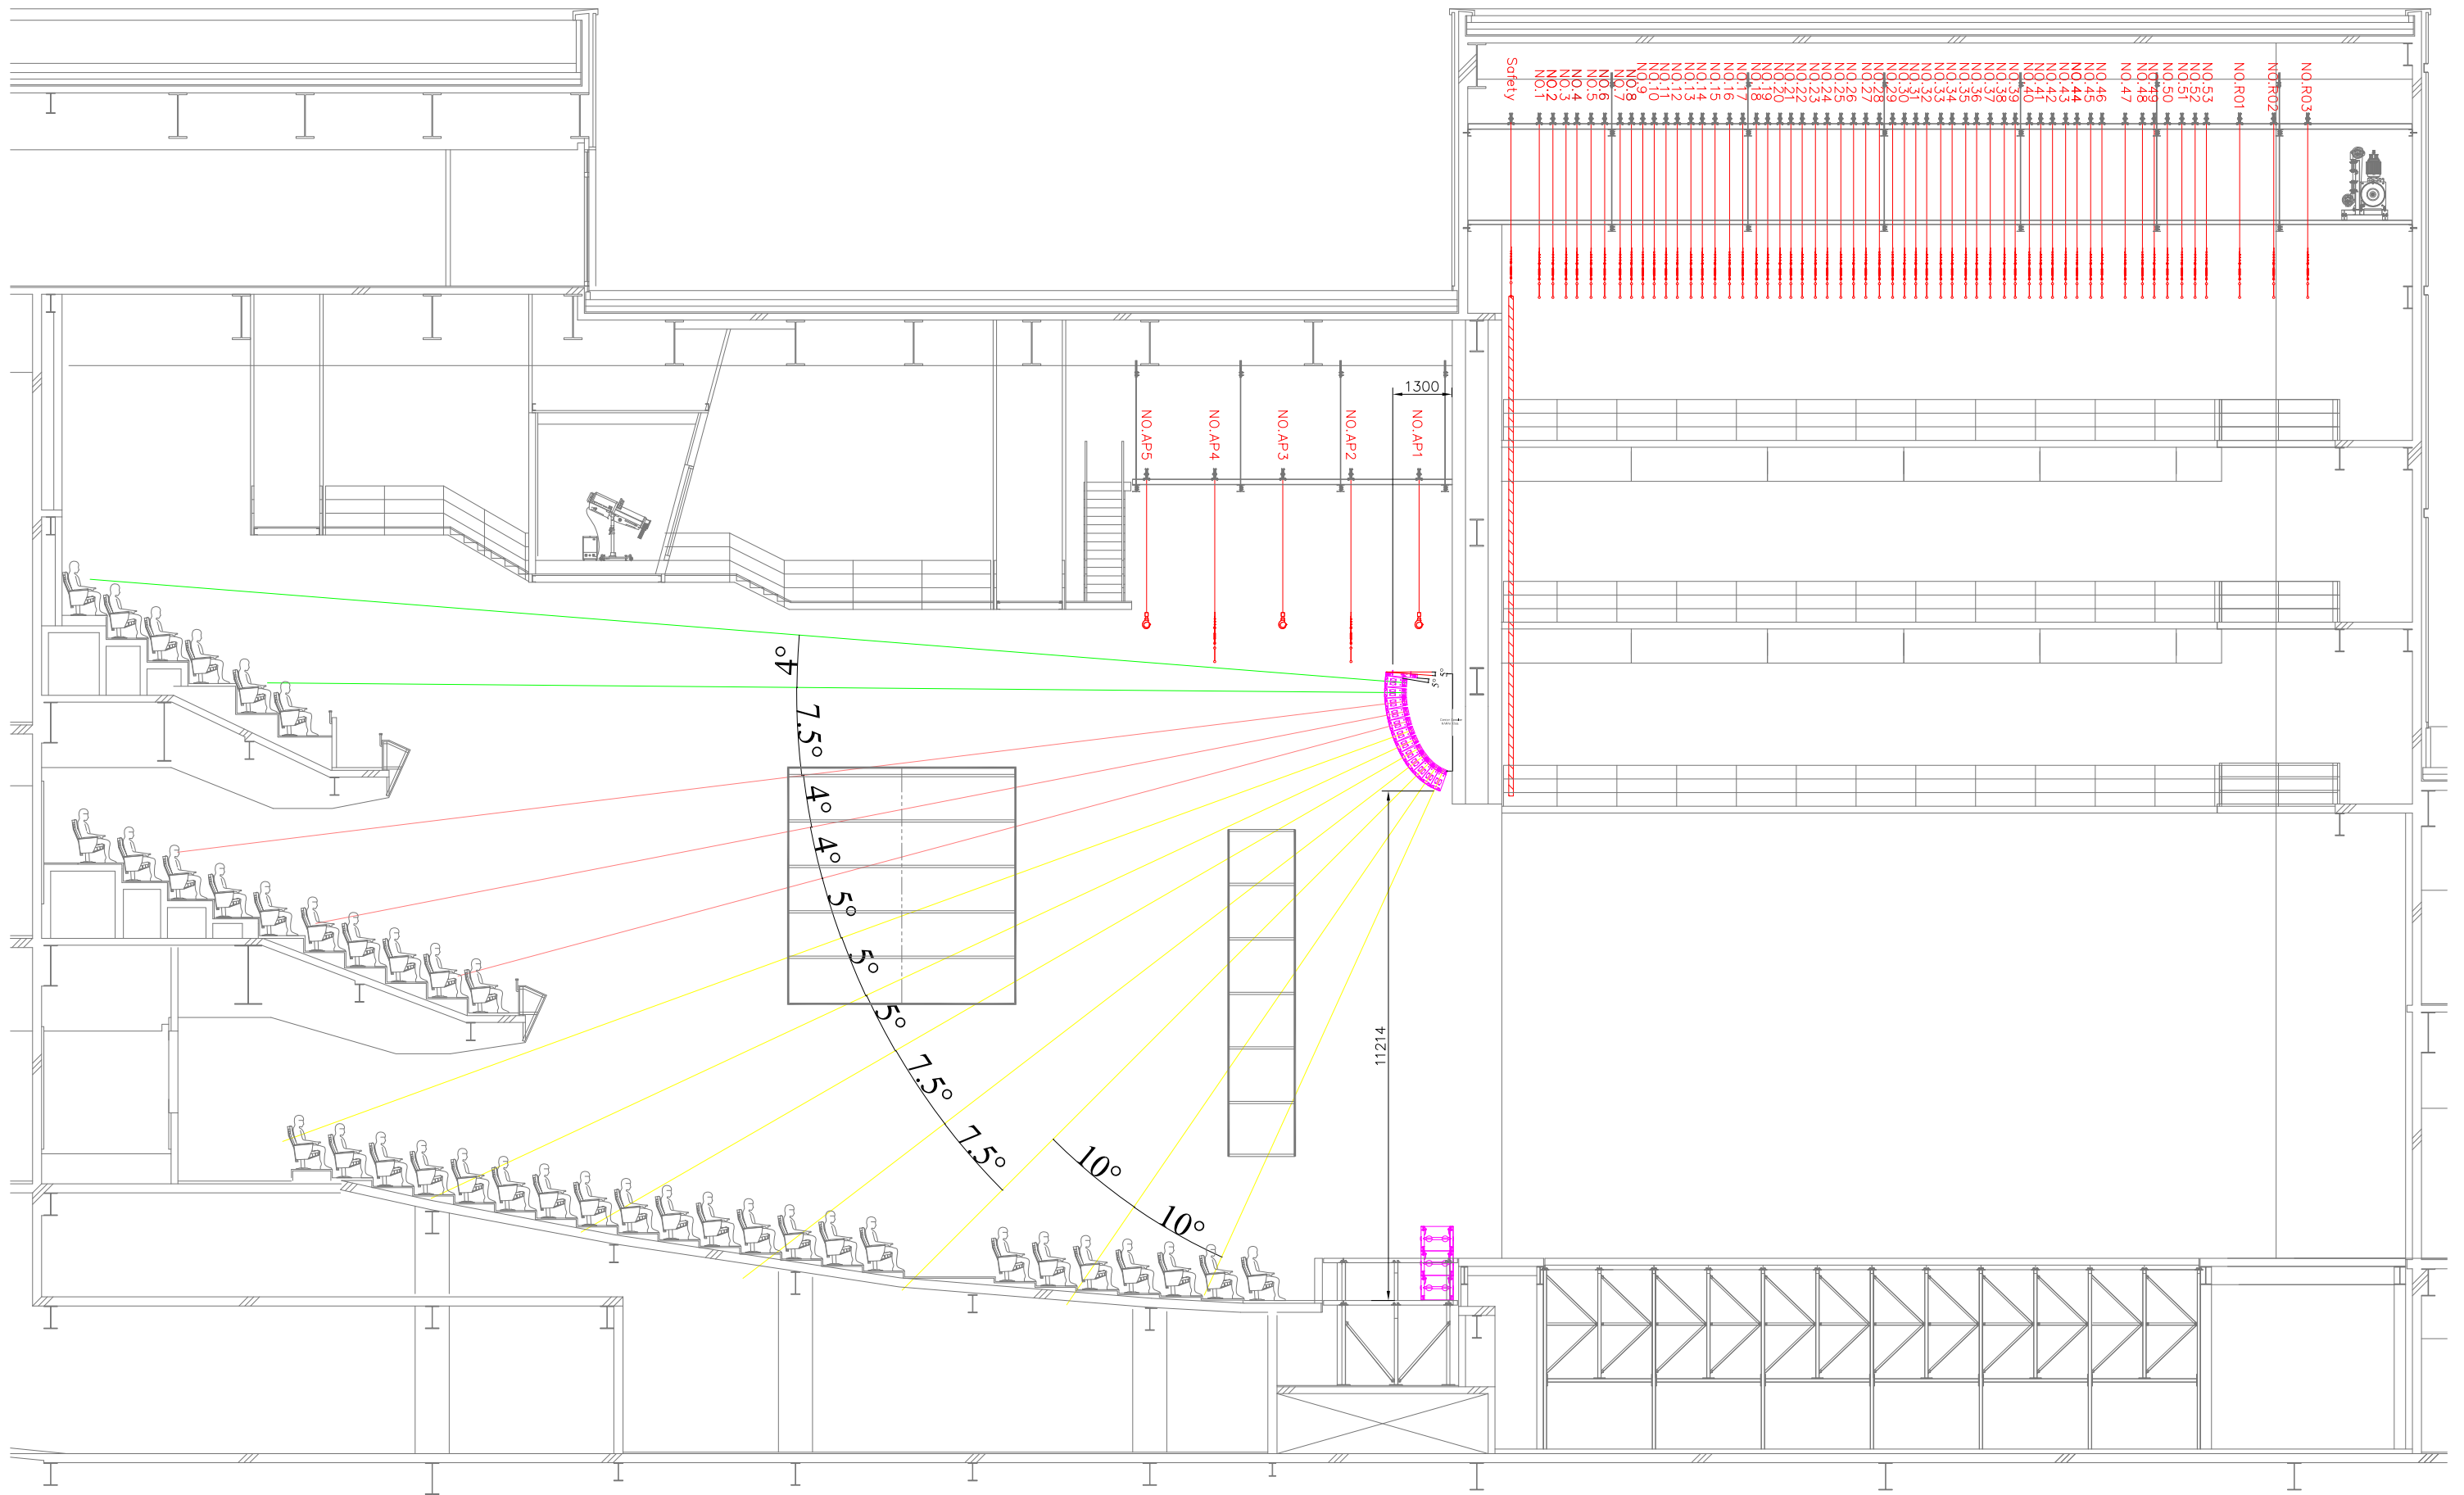

BLUESQUARE 신한카드홀


TITLE	센터 스피커 디자인	SCALE	nts
COMPANY		DESIGNER	
PRODUCER		DATE	2017. 06. 24

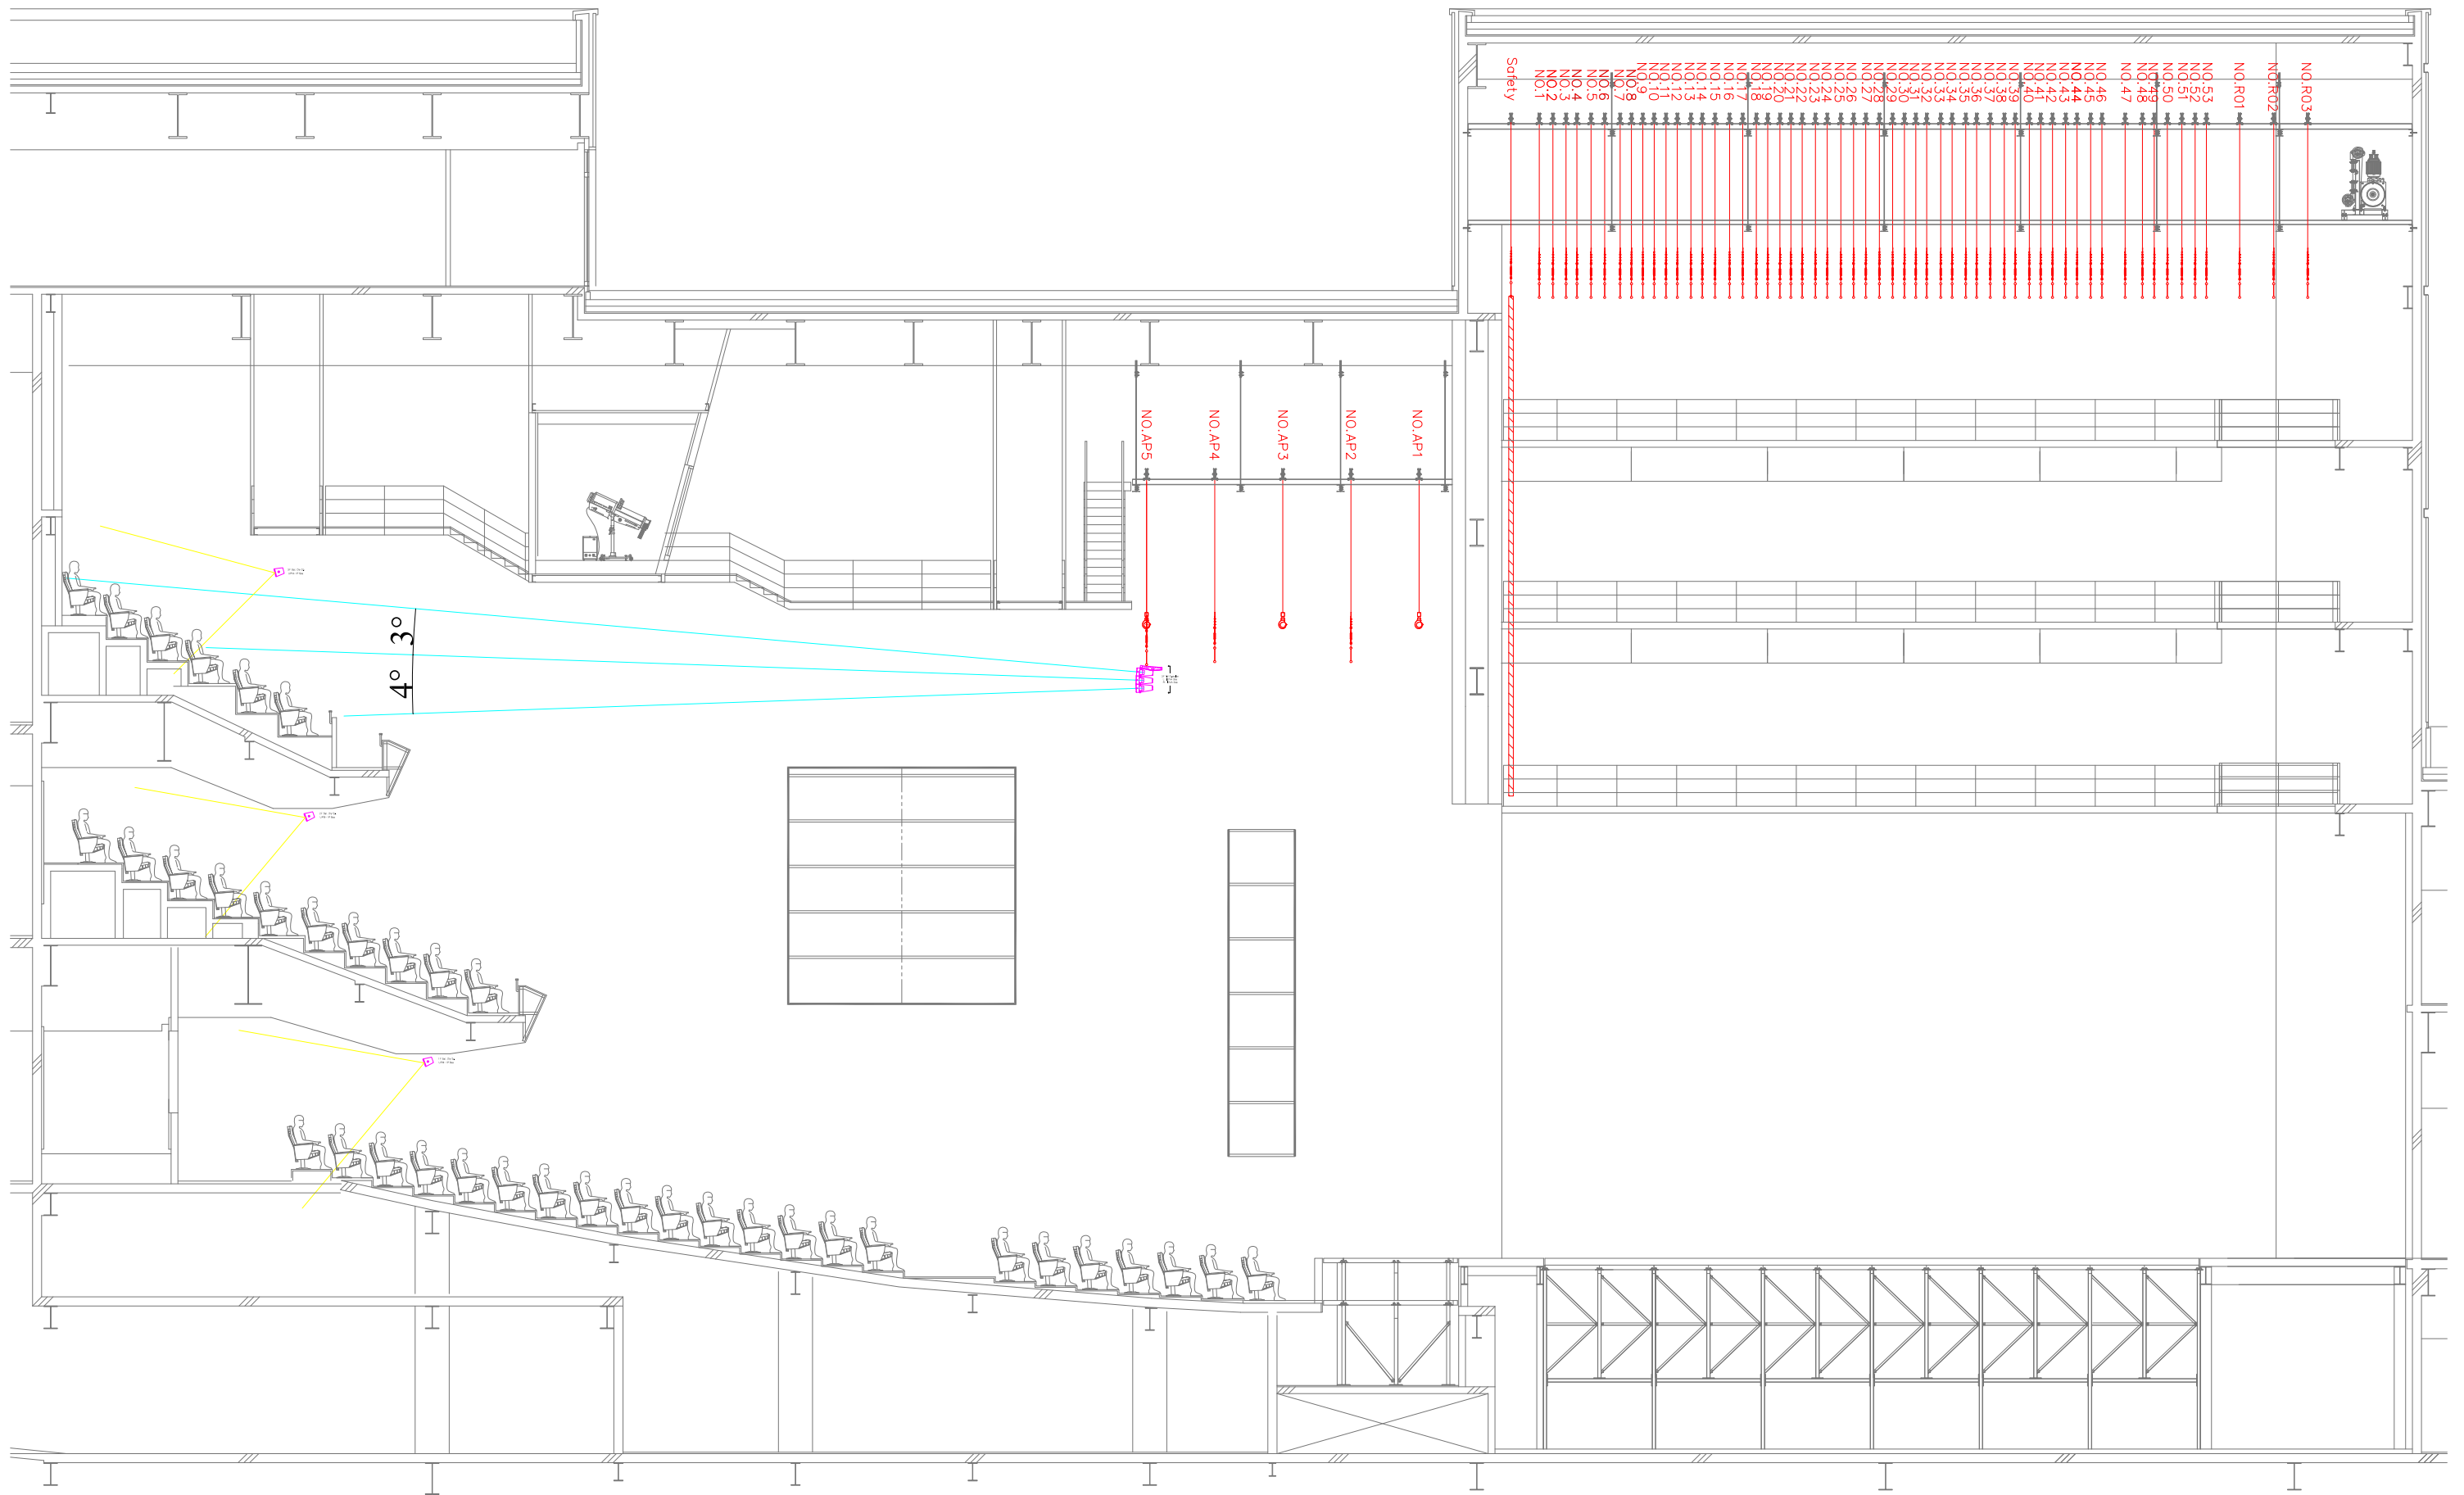

BLUESQUARE 신한카드홀


TITLE	3층, 발코니 달래이 스피커 디자인
COMPANY	
PRODUCER	

SCALE	nts
DESIGNER	
DATE	2017. 06. 24

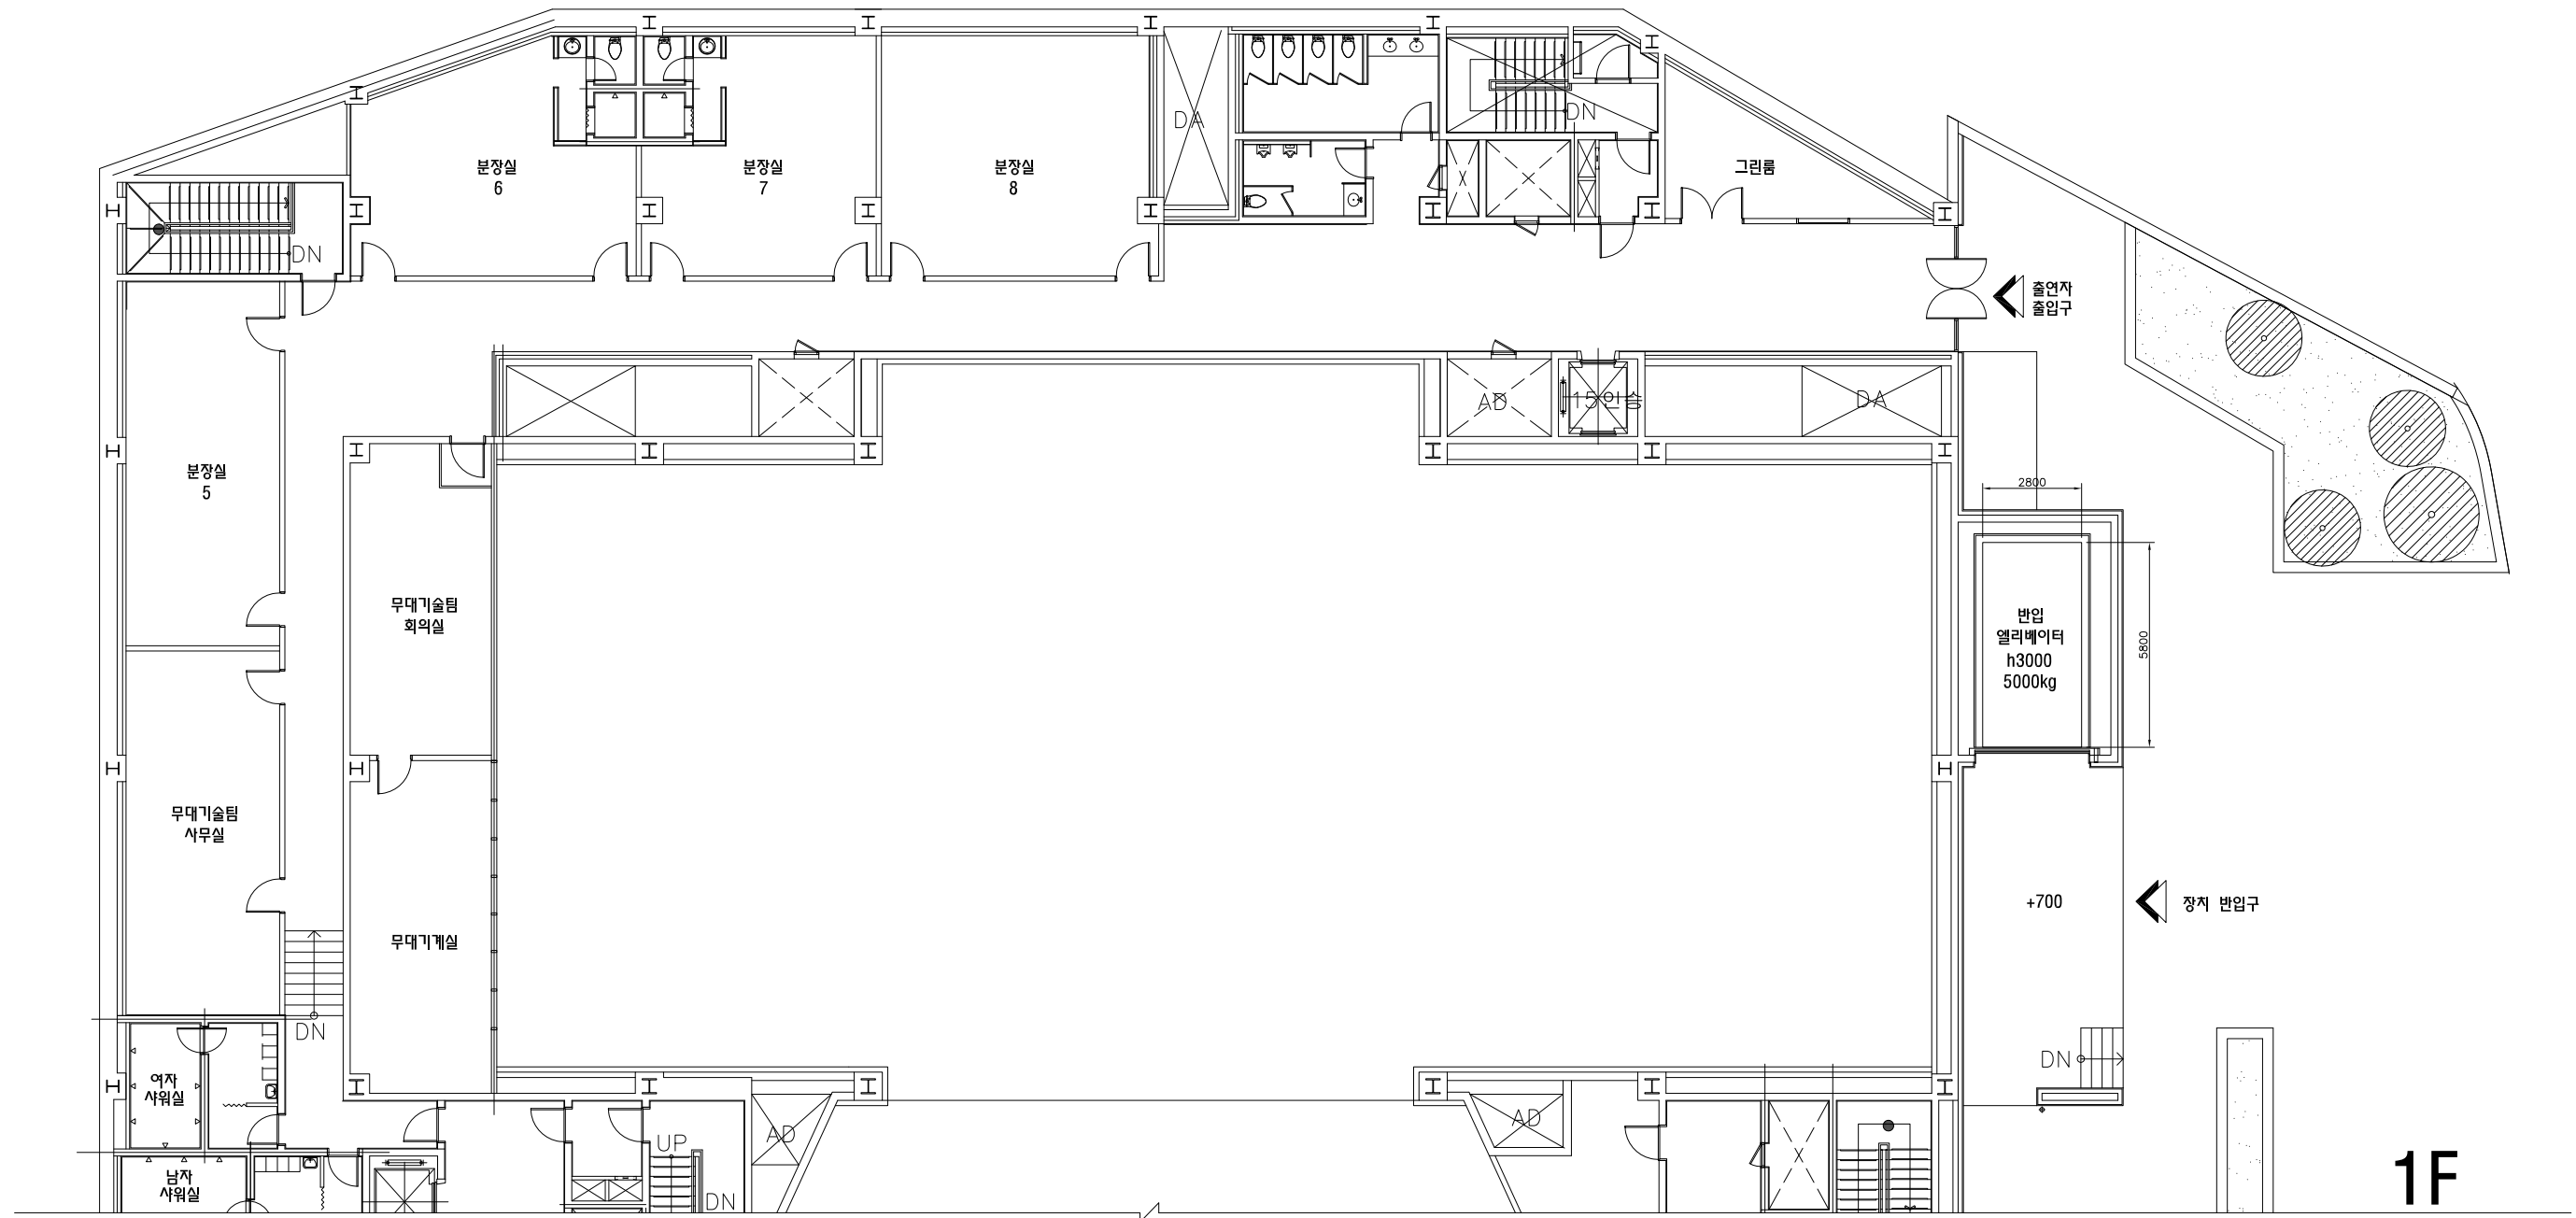


1F

TITLE	지상1층 분장실 배치 & 지상층 반입테크	SCALE	1 / 200(A3)
COMPANY		DESIGNER	
PRODUCER		DATE	2017. 06. 24

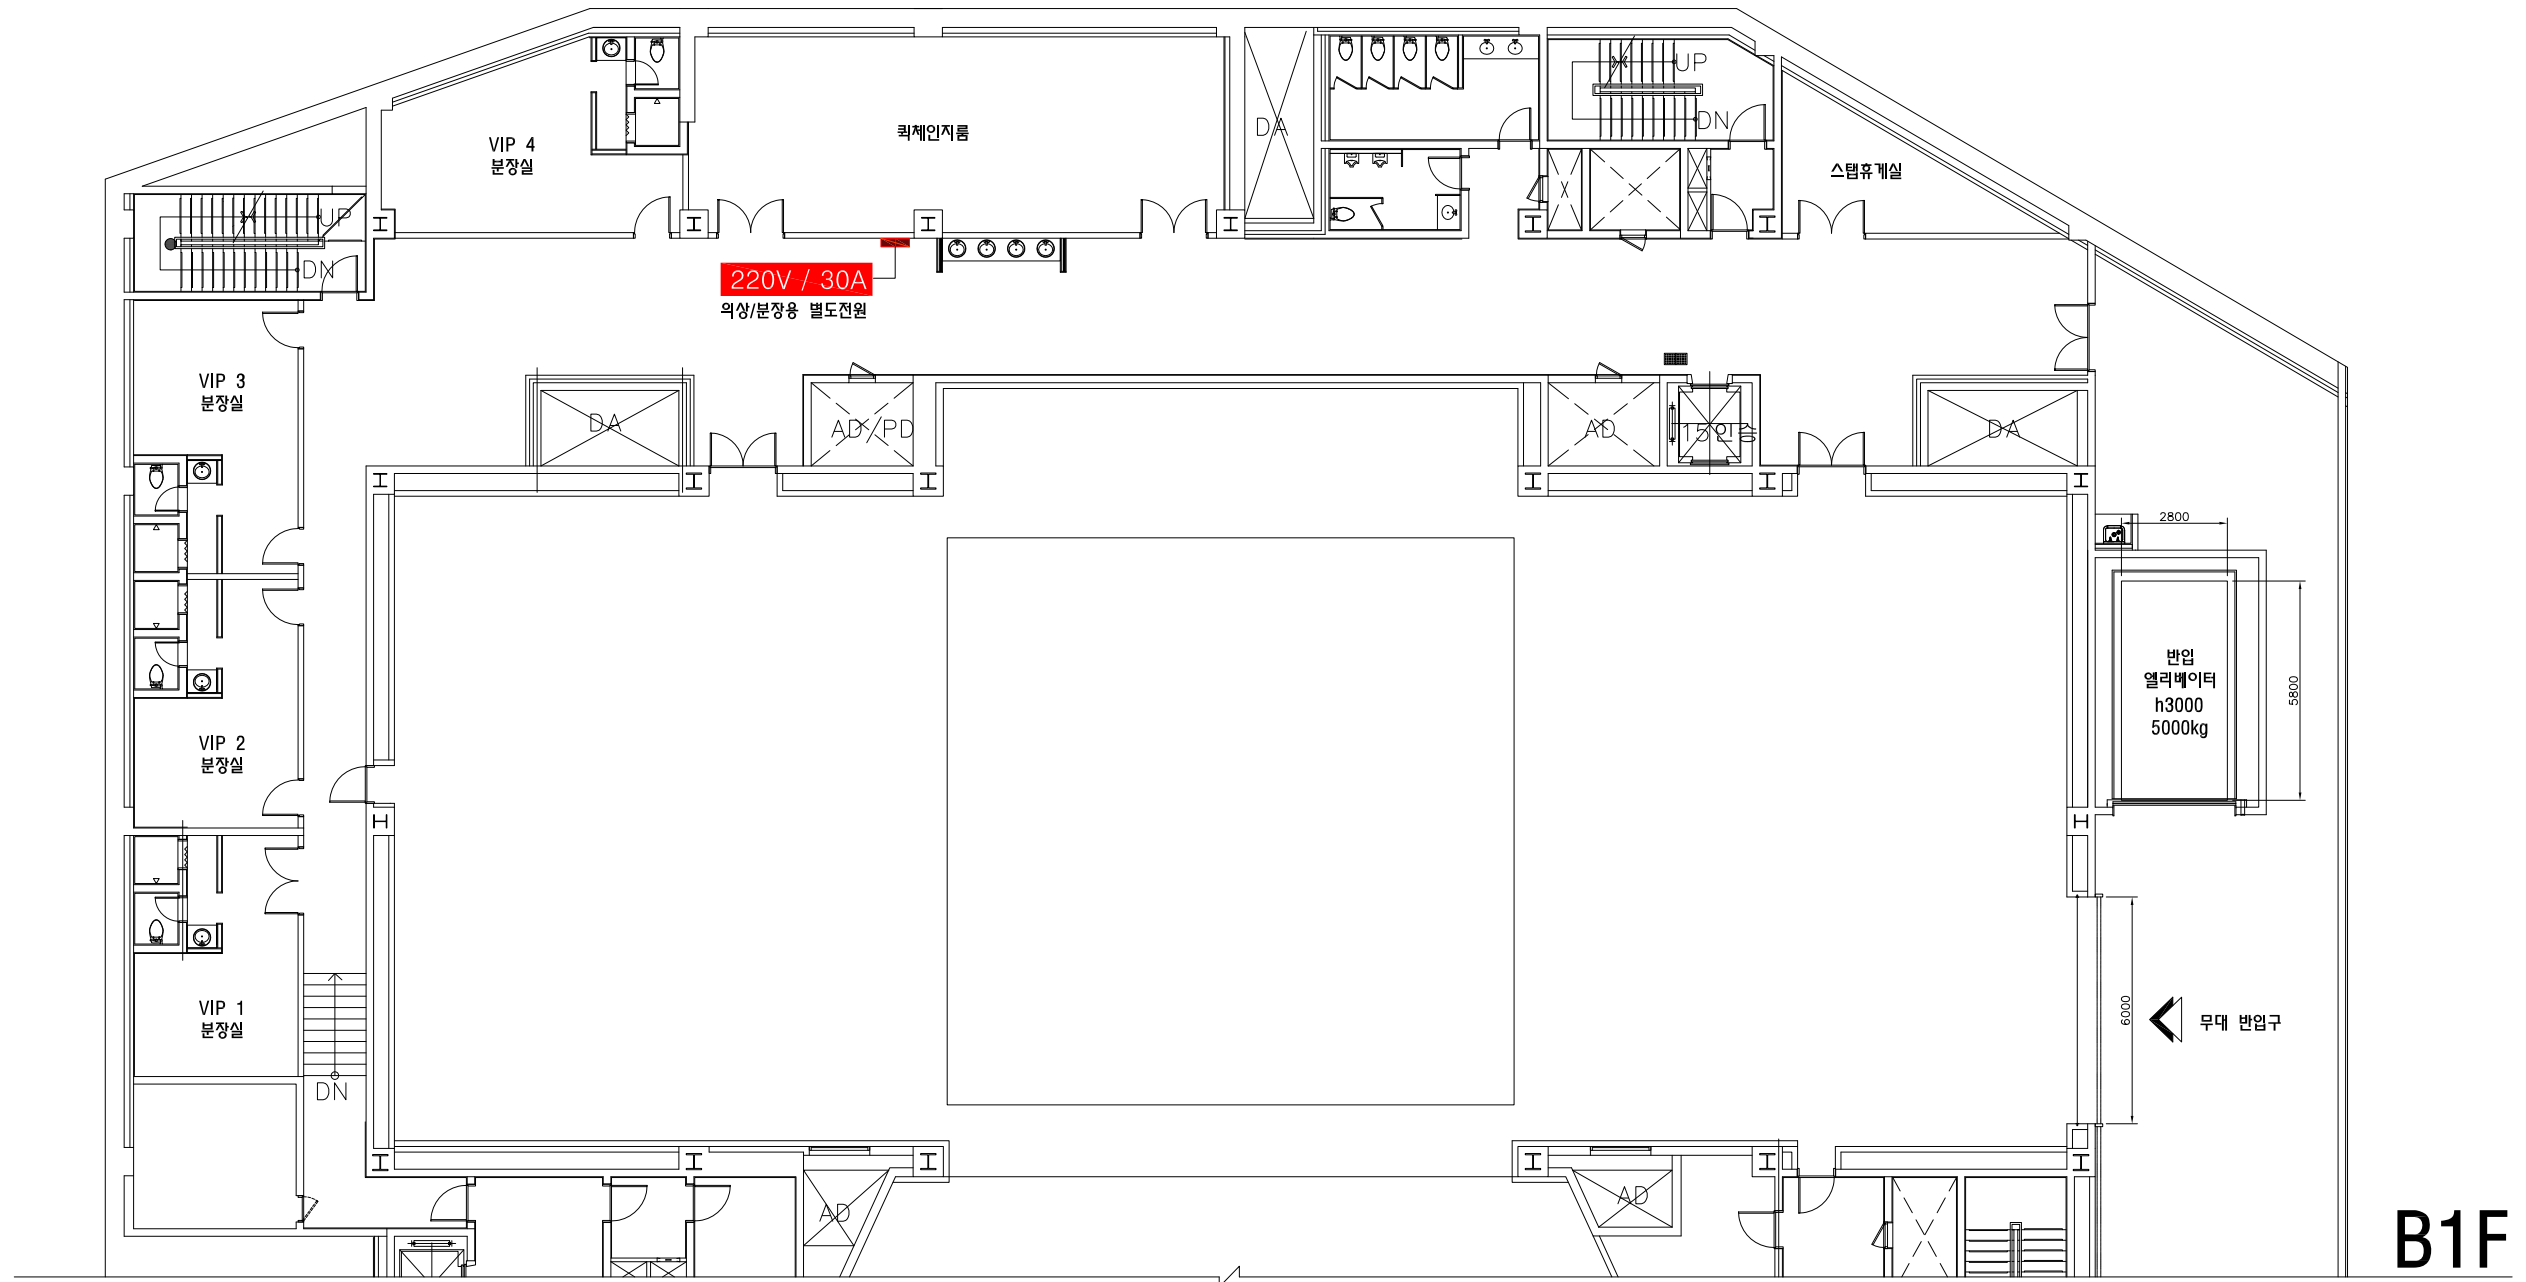

B1F

TITLE	지하1층(무대층) 분장실 배치 & 무대 반입구	SCALE	1 / 200(A3)
COMPANY		DESIGNER	
PRODUCER		DATE	2017. 06. 24

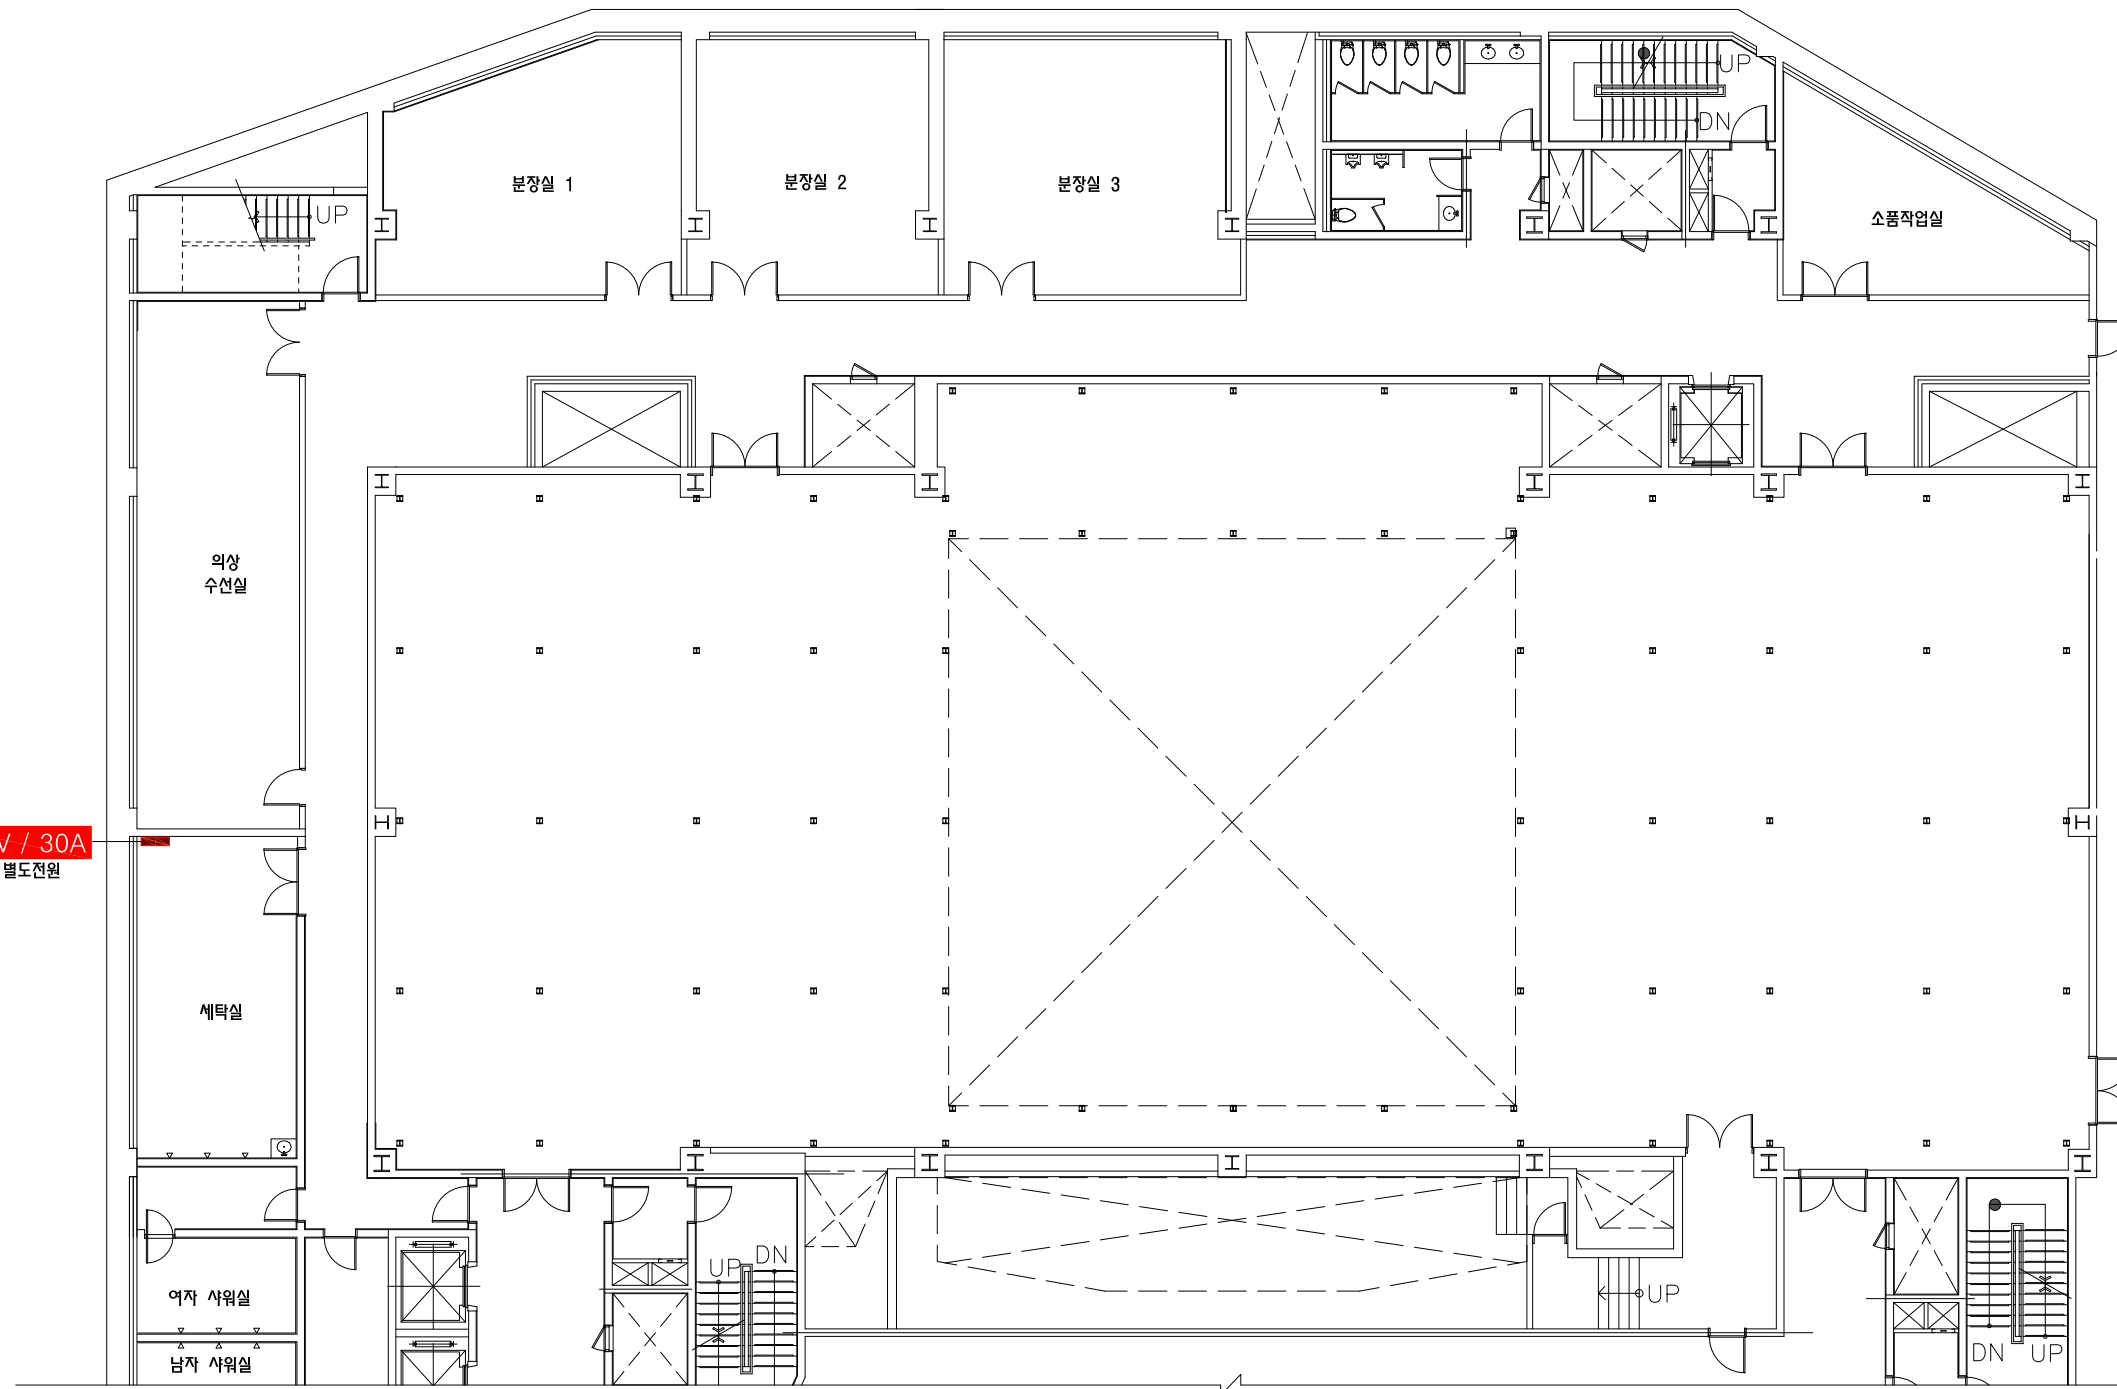

B2F

TITLE	지하2층 분장실 & 오케스트라 피트	SCALE	1 / 200(A3)
COMPANY		DESIGNER	
PRODUCER		DATE	2017. 06. 24